


REGLEMENTARI EDILITARE SC. 1:200

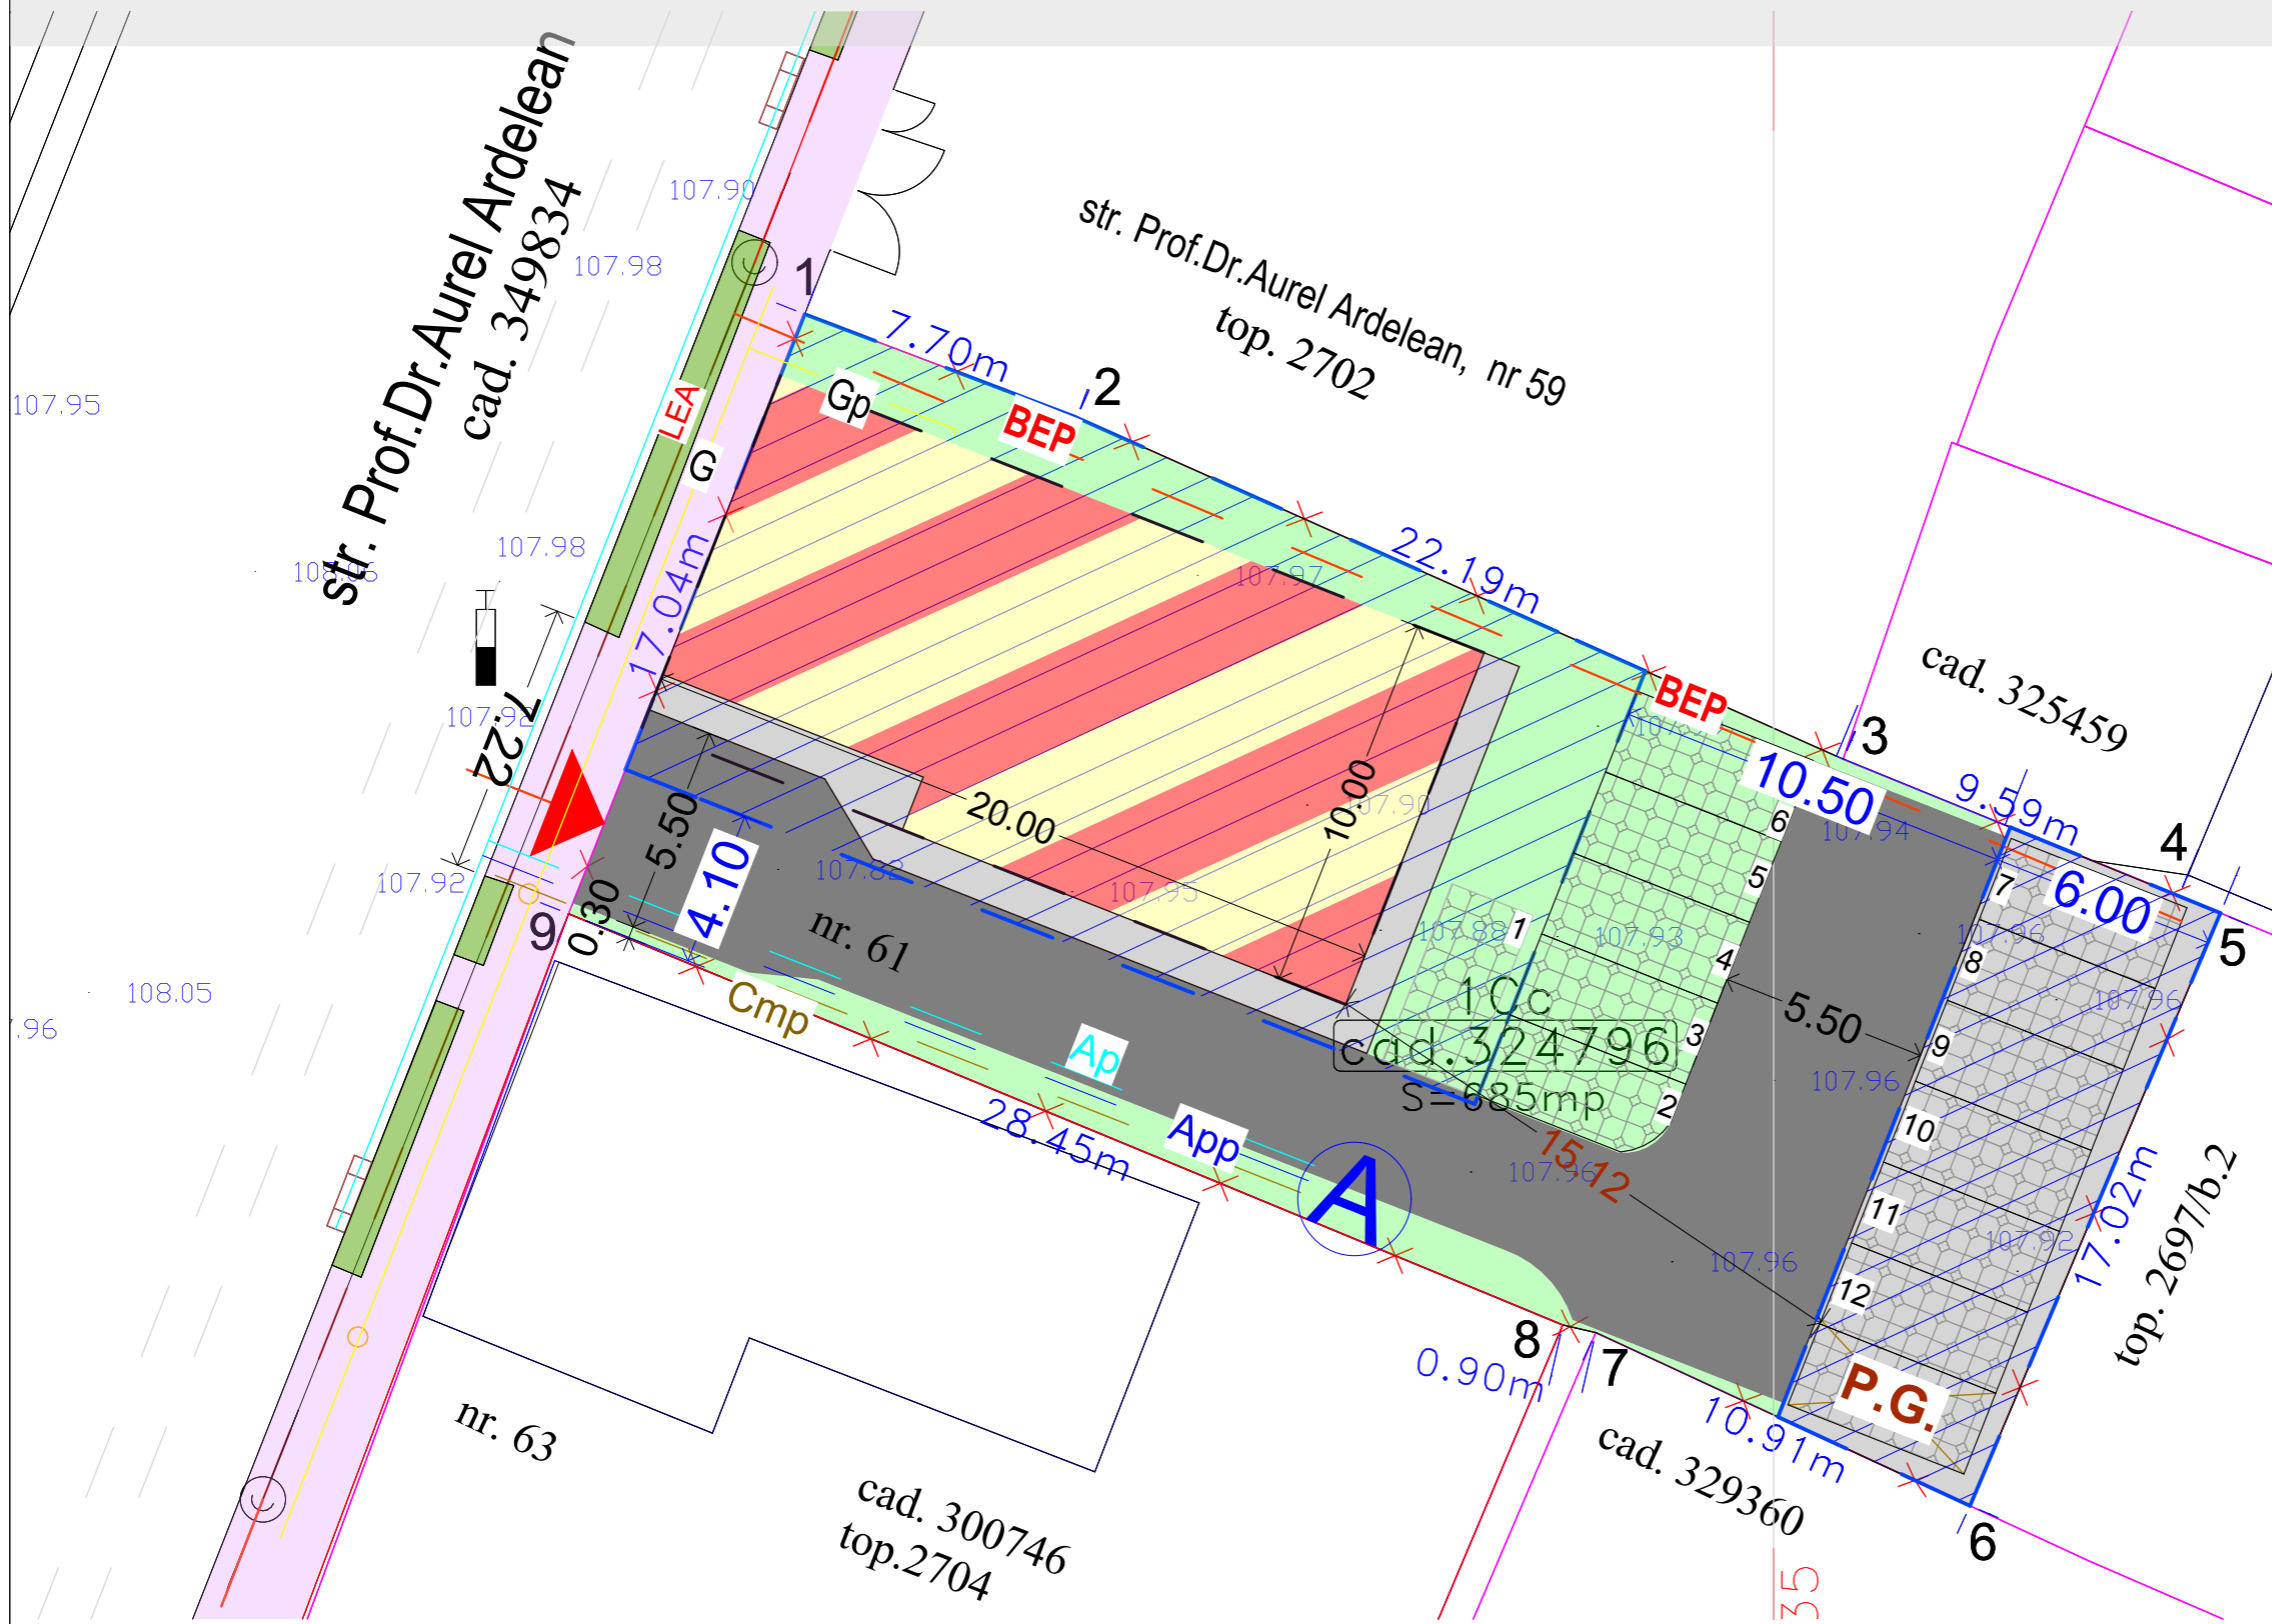

LEGENDA:

DELIMITARE

- ZONA STUDIATA 8 000 mp
- INCINTA CU PROPUNERI 685 mp

LEGENDA EDILITARE:

PROPOS:

- BEP - BRANSAMENT ELECTRIC SUBTERAN
- A - CAMIN PROPUS APA POTABILA
- App - CONDUCTA APA POTABILA
- AP - CONDUCTA PLUVIAL
- Cmp - CONDUCTA CANAL MENAJER
- Gp - CONDUCTA ALIMENTARE GAZ

* POZITIA EXACTA A RETELOR EDILITARE DIN INCINTA SE VA STABILI LA FAZA DTAC

EXISTENT:

- L.E.A. - linie electrica aeriana pe stalpi din beton
- limita de proprietate
- camion vizitare apa/canal
- GAZ - retea gaz
- aerisire gaz
- gard de lemn
- gard din zidarie/beton
- gard de plasa
- gard din metal
- rigolă
- indicator
- hidrant
- vana apa

Parcela (cad.324796)

Nr. Pct.	Coordonate pct.de contur		Lungimi laturi D(i,i+1)
	X [m]	Y [m]	
1	526398.888	214209.377	7.698
2	526396.156	214216.574	22.187
3	526387.120	214236.838	9.592
4	526383.505	214245.723	1.185
5	526383.051	214246.818	17.020
6	526367.373	214240.195	10.907
7	526371.956	214230.298	0.896
8	526372.157	214229.425	28.454
9	526383.032	214203.131	17.042

S(cad.324796)=685.37mp P=114.981m

CALITATE	NUME	SEMANTURA	CERINTA	REFERAT / EXPERTIZA NR.	DATA
EXPERT					
VERIFICATOR					
STACONS proiectare & consultanta <small>bulevardul Decebal, nr. 6 Arad CP 310133 tel. 0751 638 313 stacons_arad@yahoo.com www.stacons.ro</small>		ISO 9001 : 2015		Beneficiar: MANDITA BOGDAN - DRAGOS si MANDITA DANIELA-ARABELA Jud.Arad , mun.Arad ,str. Nobel nr.2	Nr. proiect: 72/2023
SPECIFICATIE	NUME	SEMANTURA	Scara:	Format:	Titlu proiect: ELABORARE PUZ SI RLU CONSTRUIRE CLADIRE mun.Arad, str. Prof.Dr.Aurel Ardelean (fosta str. Padurii), nr.61, CF nr.324796 Arad
SEF PROIECT	arh.Crainic Dorin		1:200	A3	
PROIECTAT	ing. Nicoras Ionut		Data: nov. 2023		
DESENAT	arh. Golban Nicoleta				
Titlu plansa: REGLEMENTARI EDILITARE					Plansa nr.: 04 URB