


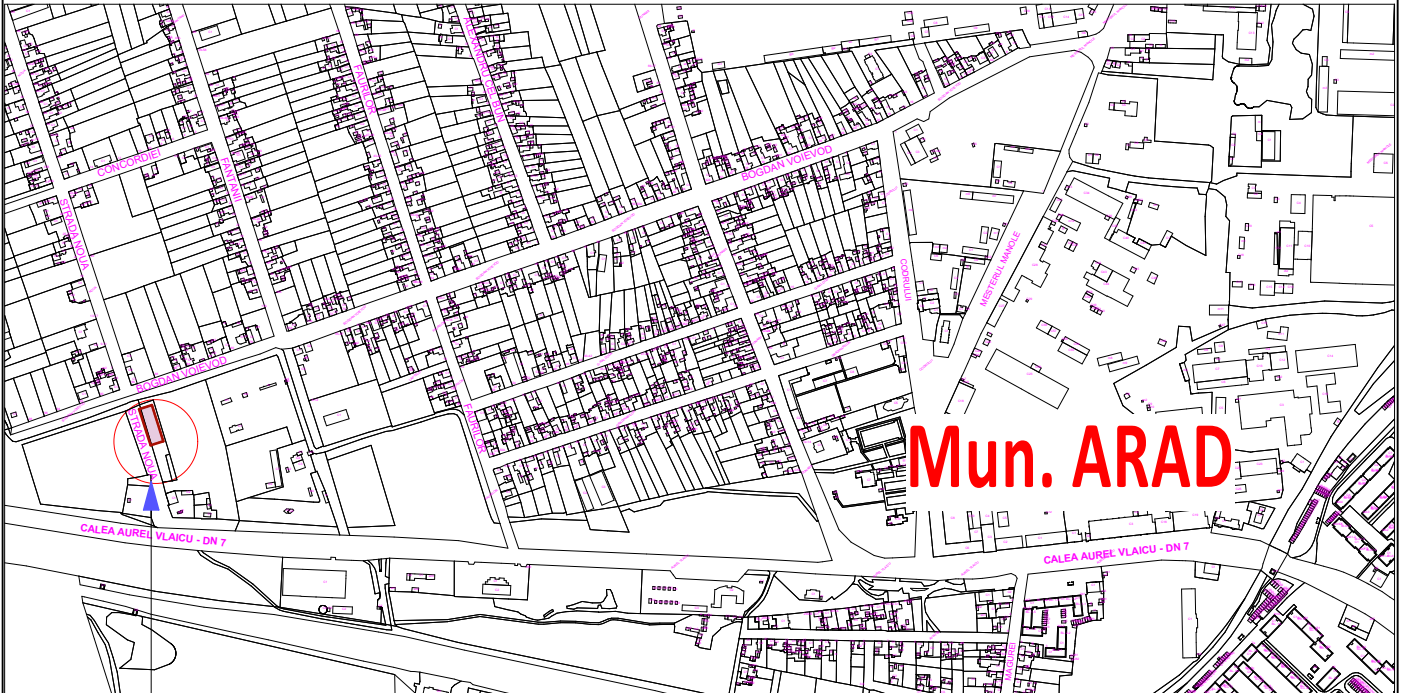


INCADRARE IN TERITORIU PUZ - LOCUINTE INDIVIDUALE



Mun. ARAD

INCADRARE UTR 24

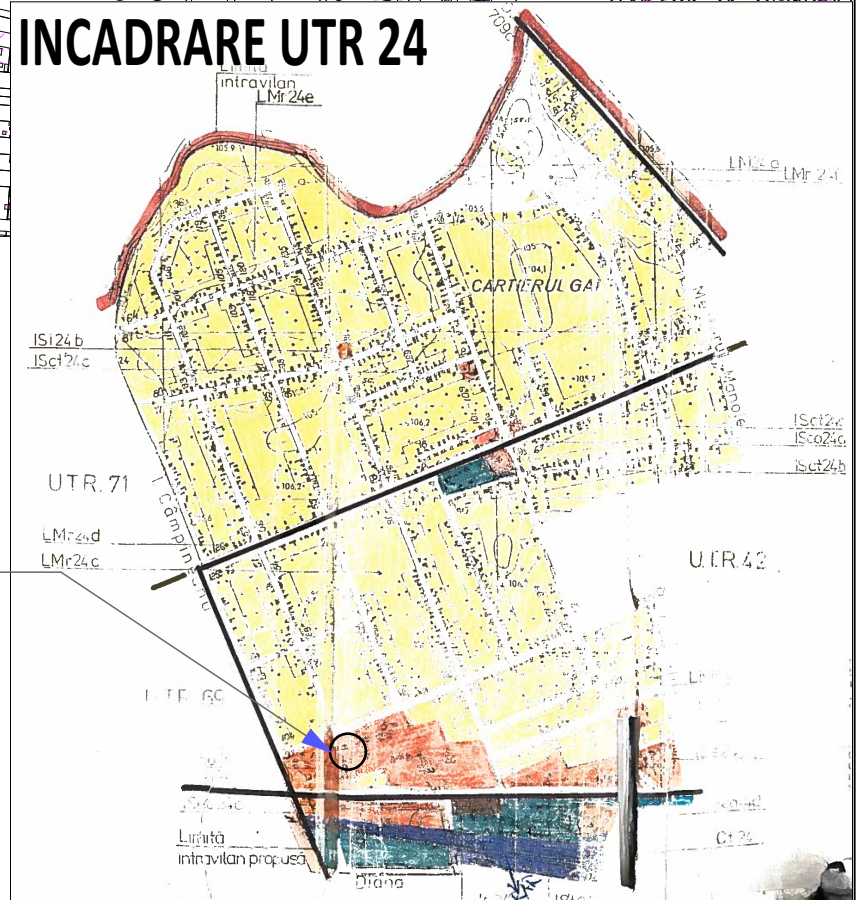


INCADRARE IN ZONA SC 1:10 000

Amplasament studiat
PUZ LOCUINTE INDIVIDUALE

Amplasament : STRADA NOUA,
CF 363419 (Nr.10/A) ,CF 363420 (Nr.10),
CF363423 (Nr.12/A), CF363424 (Nr.12) Arad,

Beneficiari: Bordianu Corneliu si Bordianu Doru

	Specialist RUR arh JIVAN Marius			Denumire proiect: PUZ LOCUINTE INDIVIDUALE	Pr. Nr.: 56/2023
	S.C. POWER ON SOLUTIONS S.R.L. Str. G. Musicescu, Nr.26, Timisoara, Timis e-mail: office@power-on.ro Tel: 0773 806 704			Initiator: BORDIANU CORNELIU SI BORDIANU DORU	Faza: AVIZ OP.
	Nume	Semnatura	Scara 1:10000	Amplasament: Mun Arad, jud. Arad, Str Noua, CF 363419, CF363420, CF363423, CF363424 Arad,	Nr. plansa: U0
	Sef proiect	arh. JIVAN Marius	Data MAI 2023	Denumire plansa: INCADRARE IN TERITORIU	
Proiectat	arh. STANCU ISPAS Ioana				
Desenat	arh. STANCU ISPAS Ioana				