
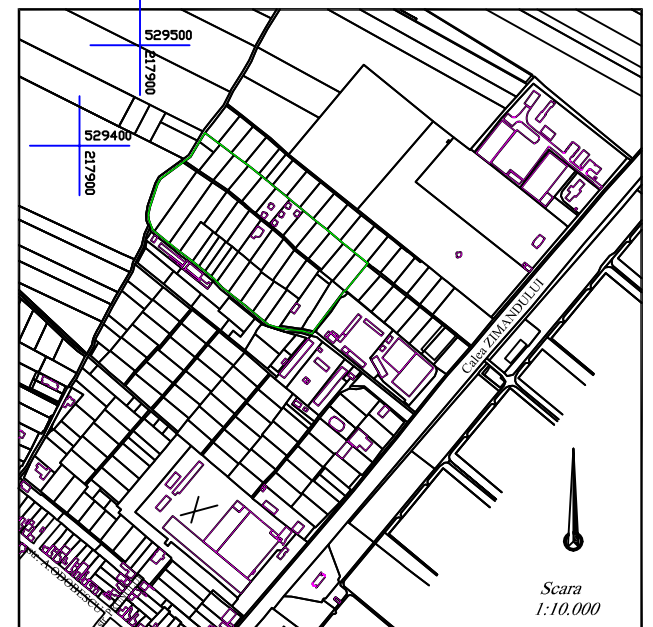


P.U.Z. CONSTRUIRE CASE FAMILIALE P+E

str. LUDWIG ROTH nr. 4

SITUATIA EXISTENTA

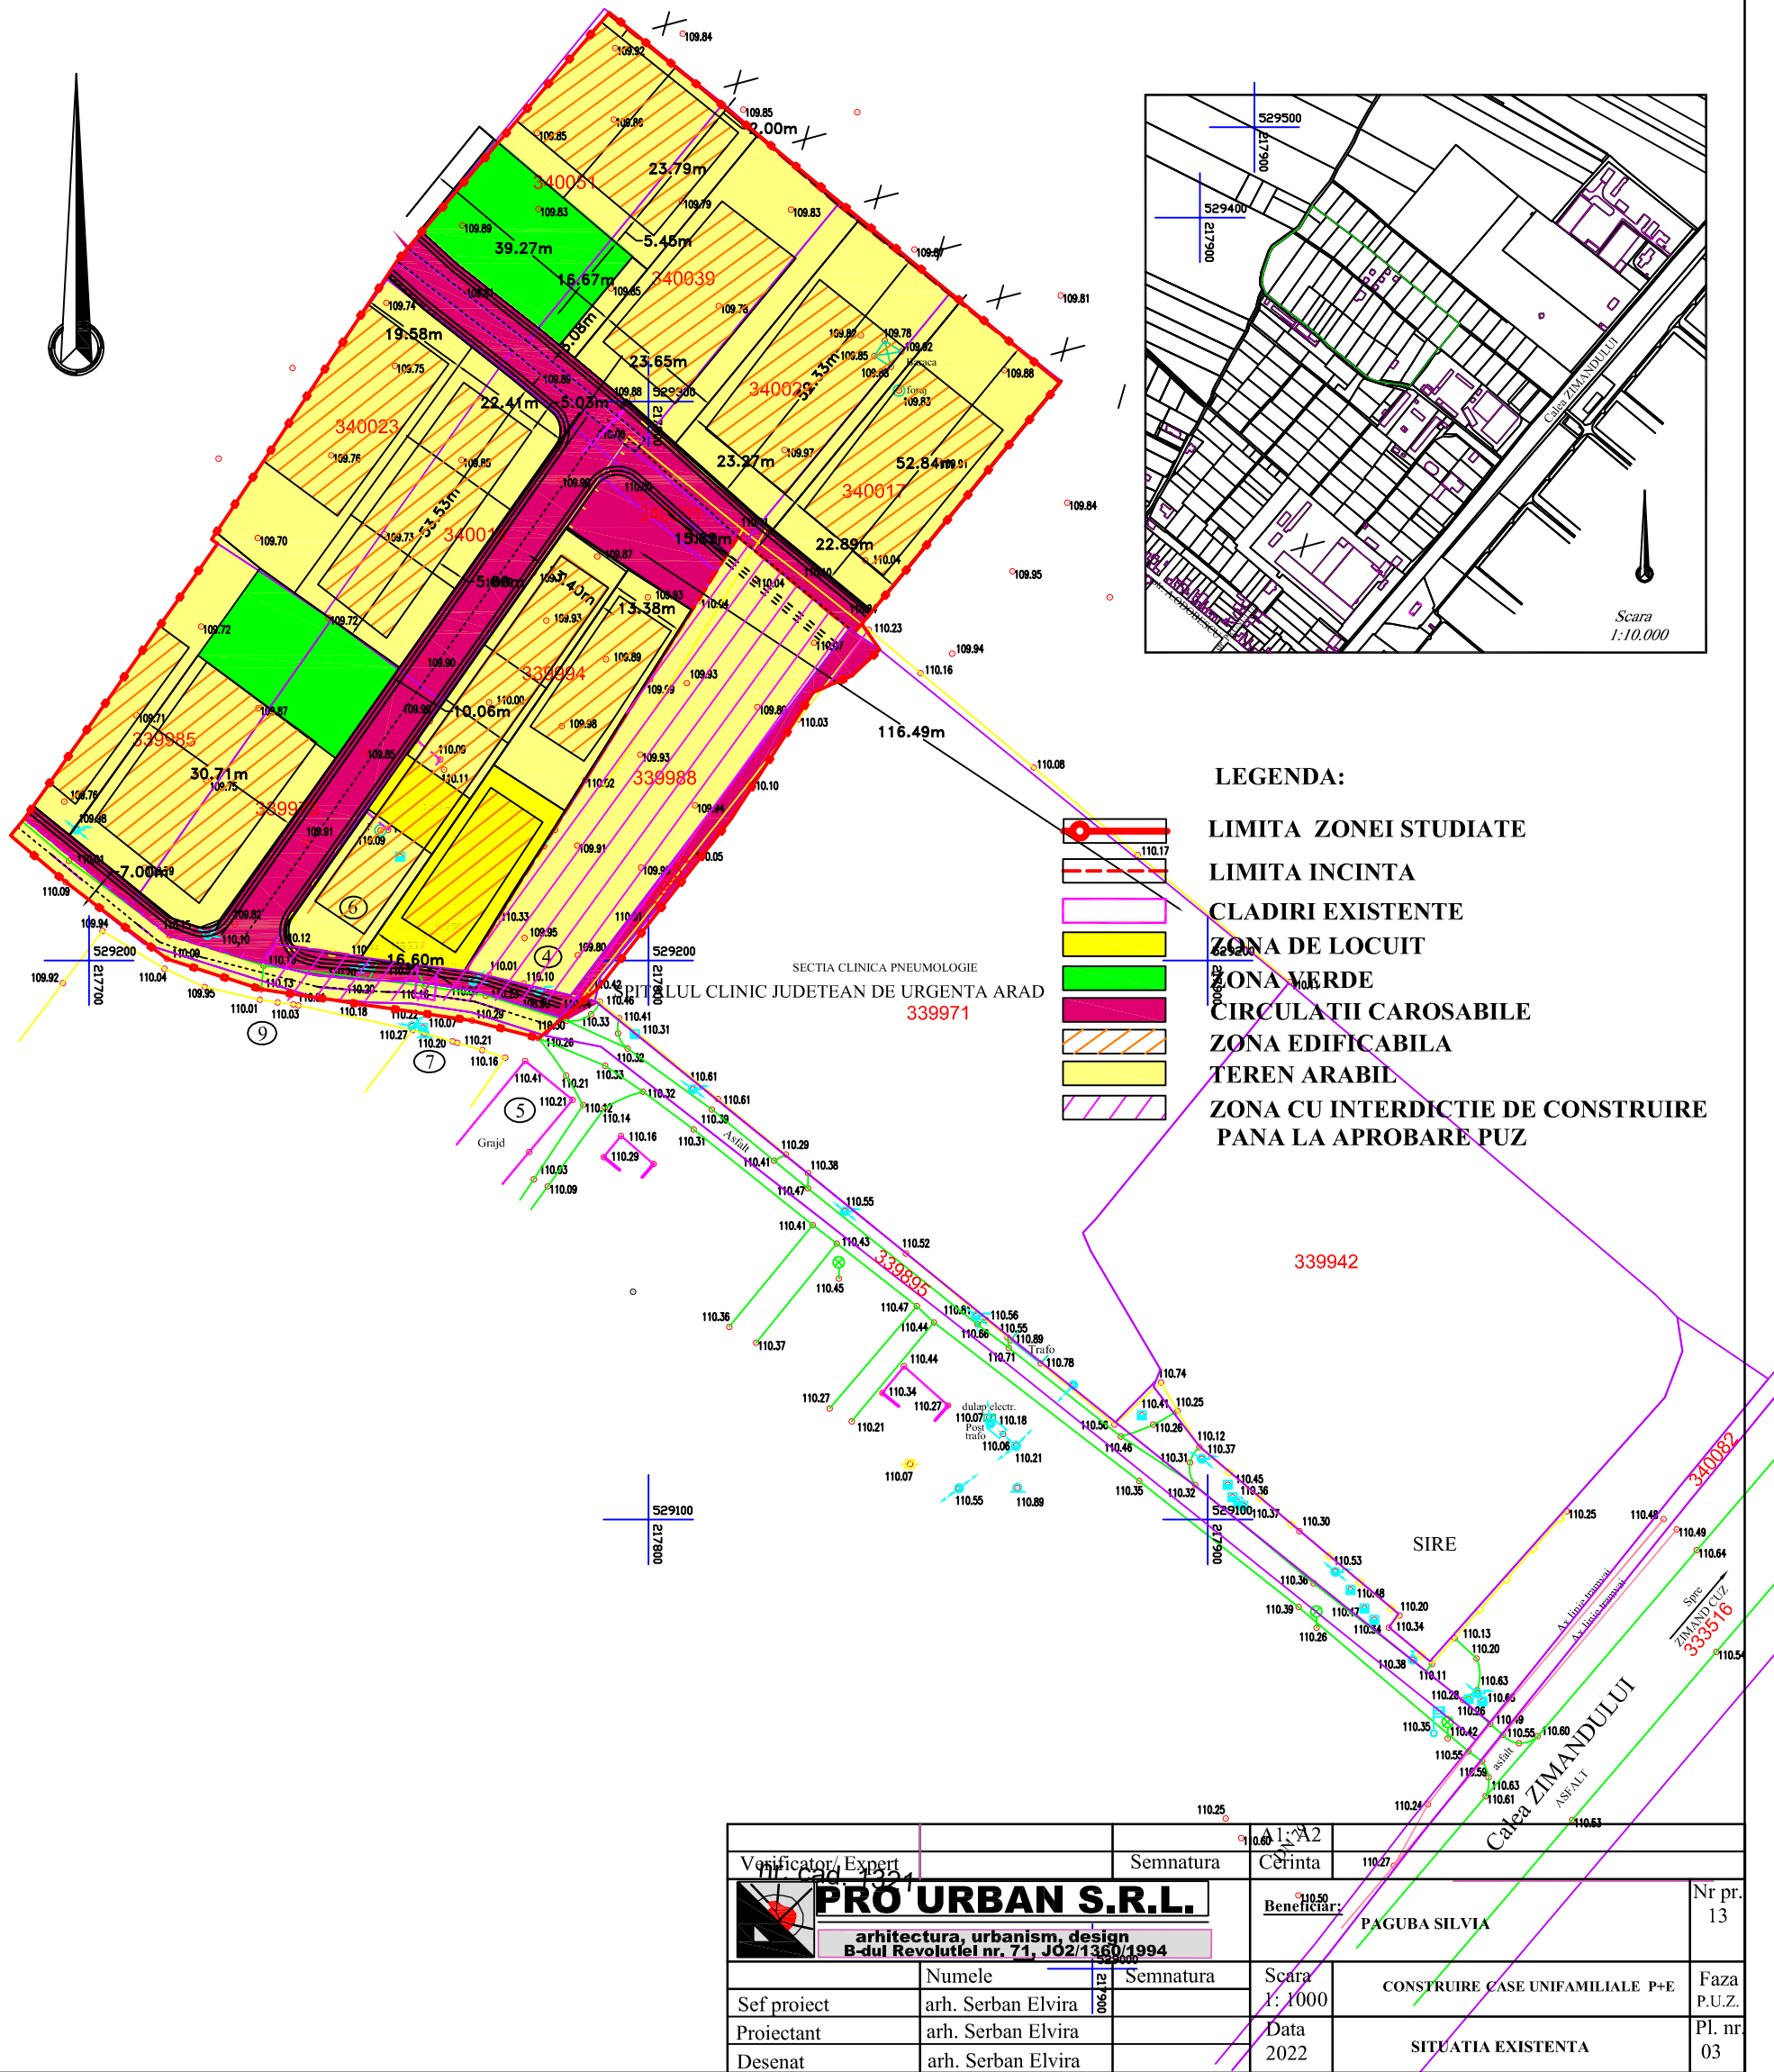

LEGENDA:

- LIMITA ZONEI STUDIATE
- LIMITA INCINTA
- CLADIRI EXISTENTE
- ZONA DE LOCUIT
- ZONA VERDE
- CIRCULATII CAROSABILE
- ZONA EDIFICABILA
- TEREN ARABIL
- ZONA CU INTERDICTIE DE CONSTRUIRE PANA LA APROBARE PUZ

Verificator/Expert In. Cad. 1321	Semnatura	Cerinta	110.27	
PRO URBAN S.R.L. arhitectura, urbanism, design B-dul Revolutiei nr. 71, JOZ/1360/1994		Beneficiar:	PAGUBA SILVIA	
	Nr. pr.	13		
Sef proiect	arh. Serban Elvira	Semnatura	Scara	CONSTRUIRE CASE UNIFAMILIALE P+E
Proiectant	arh. Serban Elvira		1:1000	Faza P.U.Z.
Desenat	arh. Serban Elvira		Data	SITUATIA EXISTENTA
			2022	Pl. nr. 03