

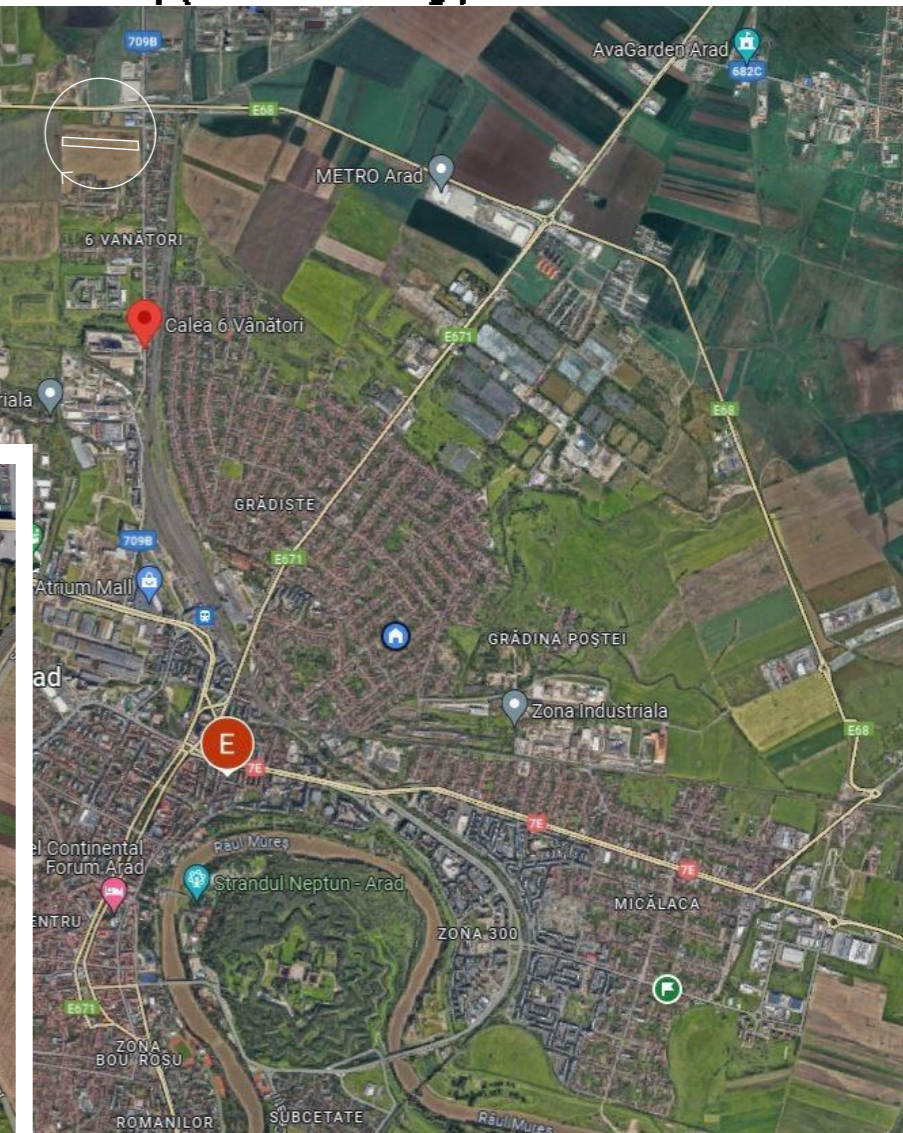


PLAN DE INCADRARE IN ZONA
SCARA 1:5000

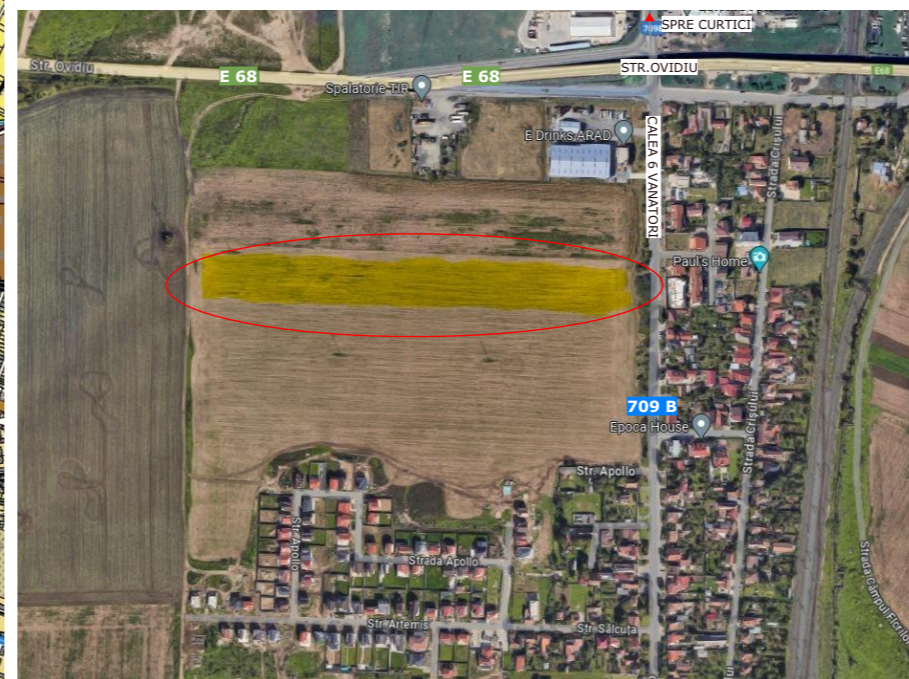

STACONS
proiectare & consultanta
Bulevardul Decembrie 1989, nr. 6 Arad CP 310133
Tel: 0257/210988
Fax: 0257/210989
stacons_arad@stacons.com
www.stacons.ro

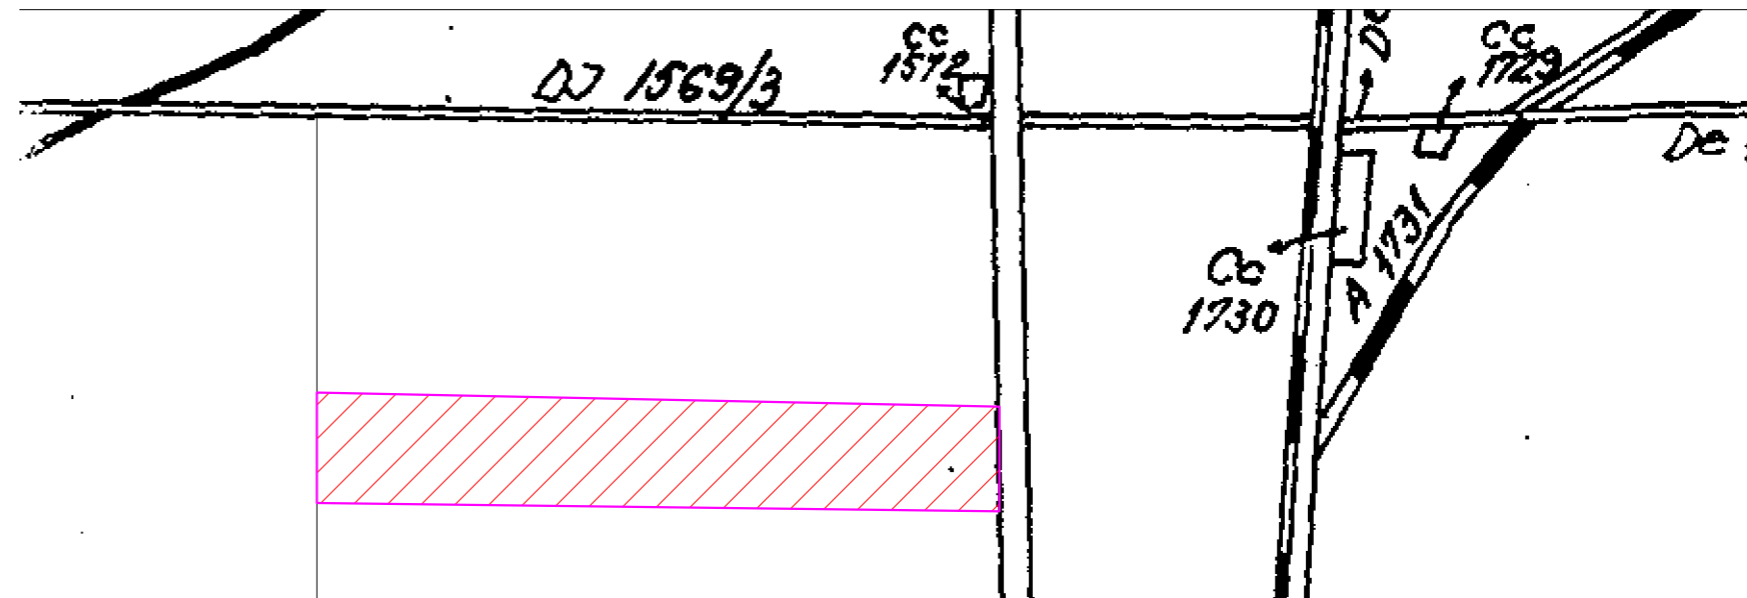

ISO 9001 : 2015

Beneficiar: SEBASTIAN LIVIU DAN SI RADU ANGELA-EVRICA
Nr. proiect: 68/2023

SPECIFICATIE	NUME	SEMNTATURA	Scara:	Format:
SEF PROIECT	arh.Crainic Dorin Paul		1:5000	A3
PROIECTAT	arh.stag.Golban Nicoleta		Data:	OCT. 2023
DESENAT	arh.stag.Golban Nicoleta			

Titlu proiect: Intocmire PUZ si RLU aferent
"REALIZARE ZONA SERVICII - COMERT, ZONA REZIDENTIALA"
Jud.Arad, Loc.Arad,INTRAVILAN,
CF.nr.324302 Arad
Faza: S.O.

Titlu plansa: **INCADRARE IN ZONA**
Plansa nr.: 01 URB