




**CIRCULATIA IN INCINTA**  
**SCARA 1:1000**

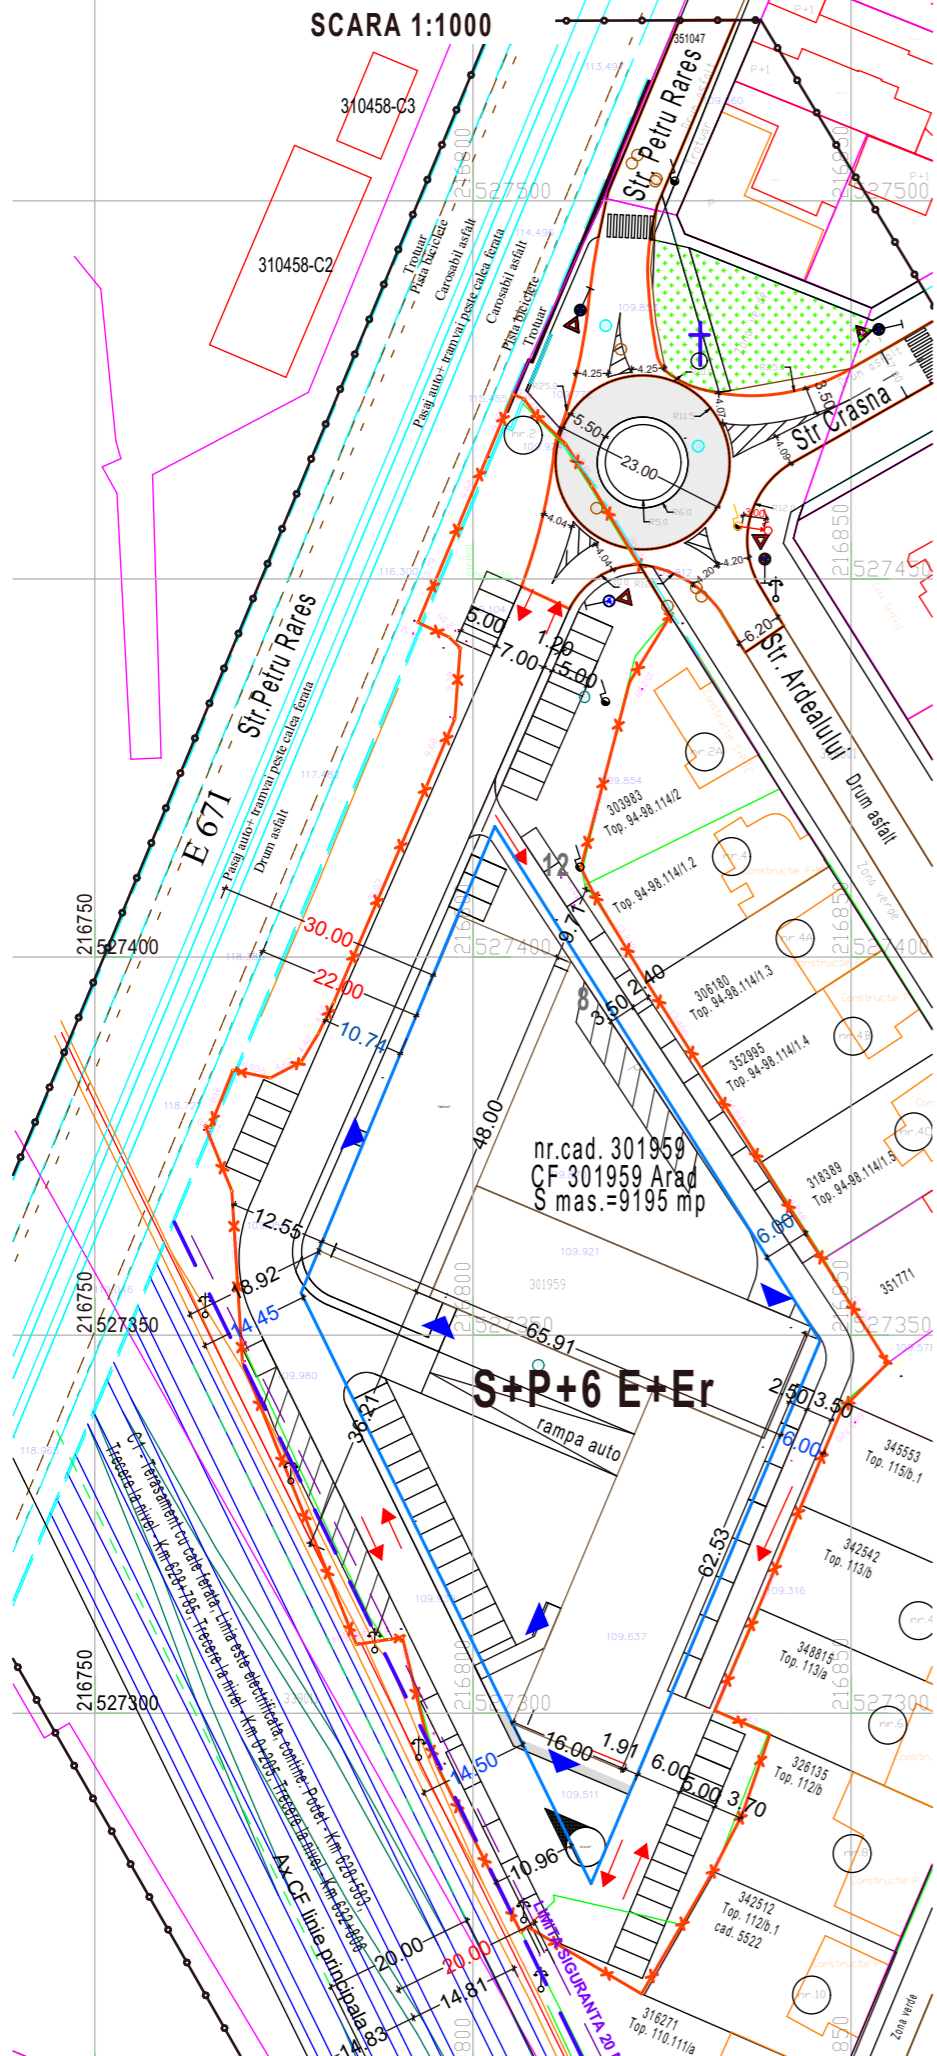



**AMENAJARE SENS GIRATORIU**  
**SCARA 1:500**

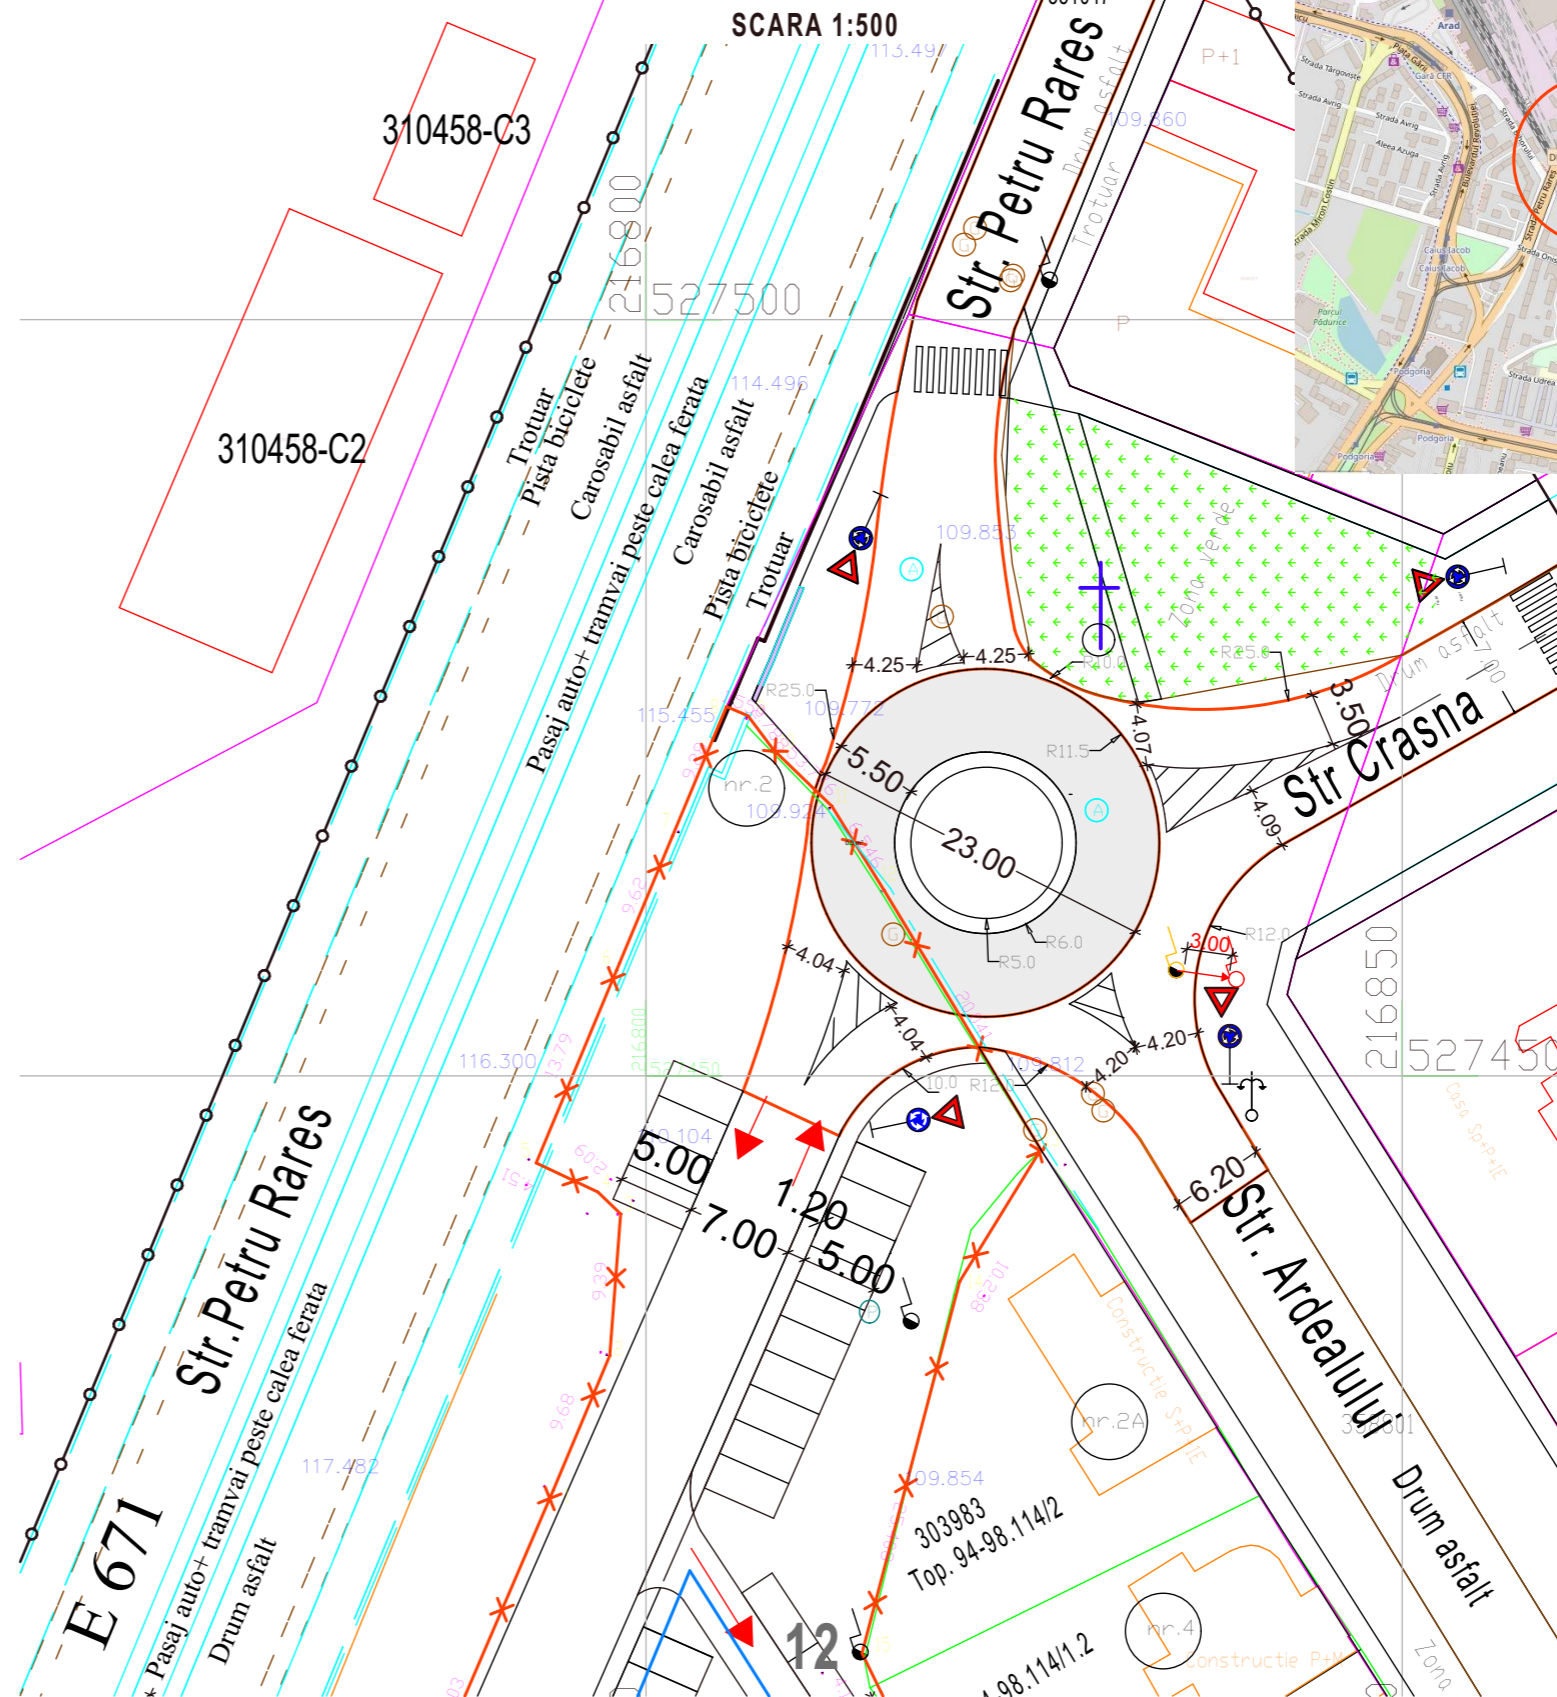

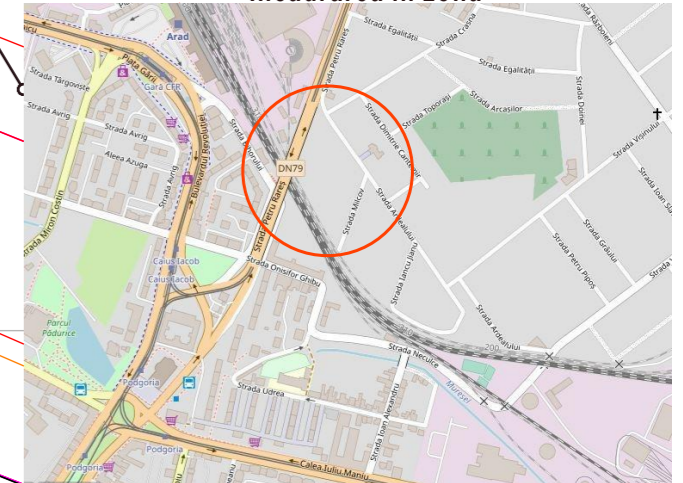**Incadrarea in zona**



CALITATE	NUME	SEMANTURA	CERINTA	REFERAT / EXPERTIZA NR.	DATA
EXPERT					
VERIFICATOR					
 <b>STACONS</b> proiectare & consultanta Bulevardul Decembrie, nr. 6 Arad CP 310133 Tel: 0721 836 131 www.stacons.ro				 ISO 9001 : 2015	<b>Beneficiar: SC SMART MOB SRL</b> Jud.Bihar, mun.Oradea, str.Eugen Potoran, nr.22 Nr. proiect: 29/2023
SPECIFICATIE	NUME	SEMANTURA	Scara:	Format:	Faza:
SEF PROIECT	arh.Crainic Dorin			A3	S.O.
PROIECTAT	ing.Malita Ioan		Data:		
DESENAT	ing.Malita Ioan		Mai 2023		
				<b>Titlu proiect:</b> INTOCMIRE PUZ SI RLU AFERENT " CONSTRUIRE CLADIRE MULTIETAJATA CU FUNCTIUNEA LOCUIRE SI SERVICII "	
				<b>Titlu plansa:</b> PLAN DE SITUATIE PROPOS STUDIUL DE CIRCULATIE	Plansa nr.: 08 D