



PLAN DE SITUATIE- scara 1:3000

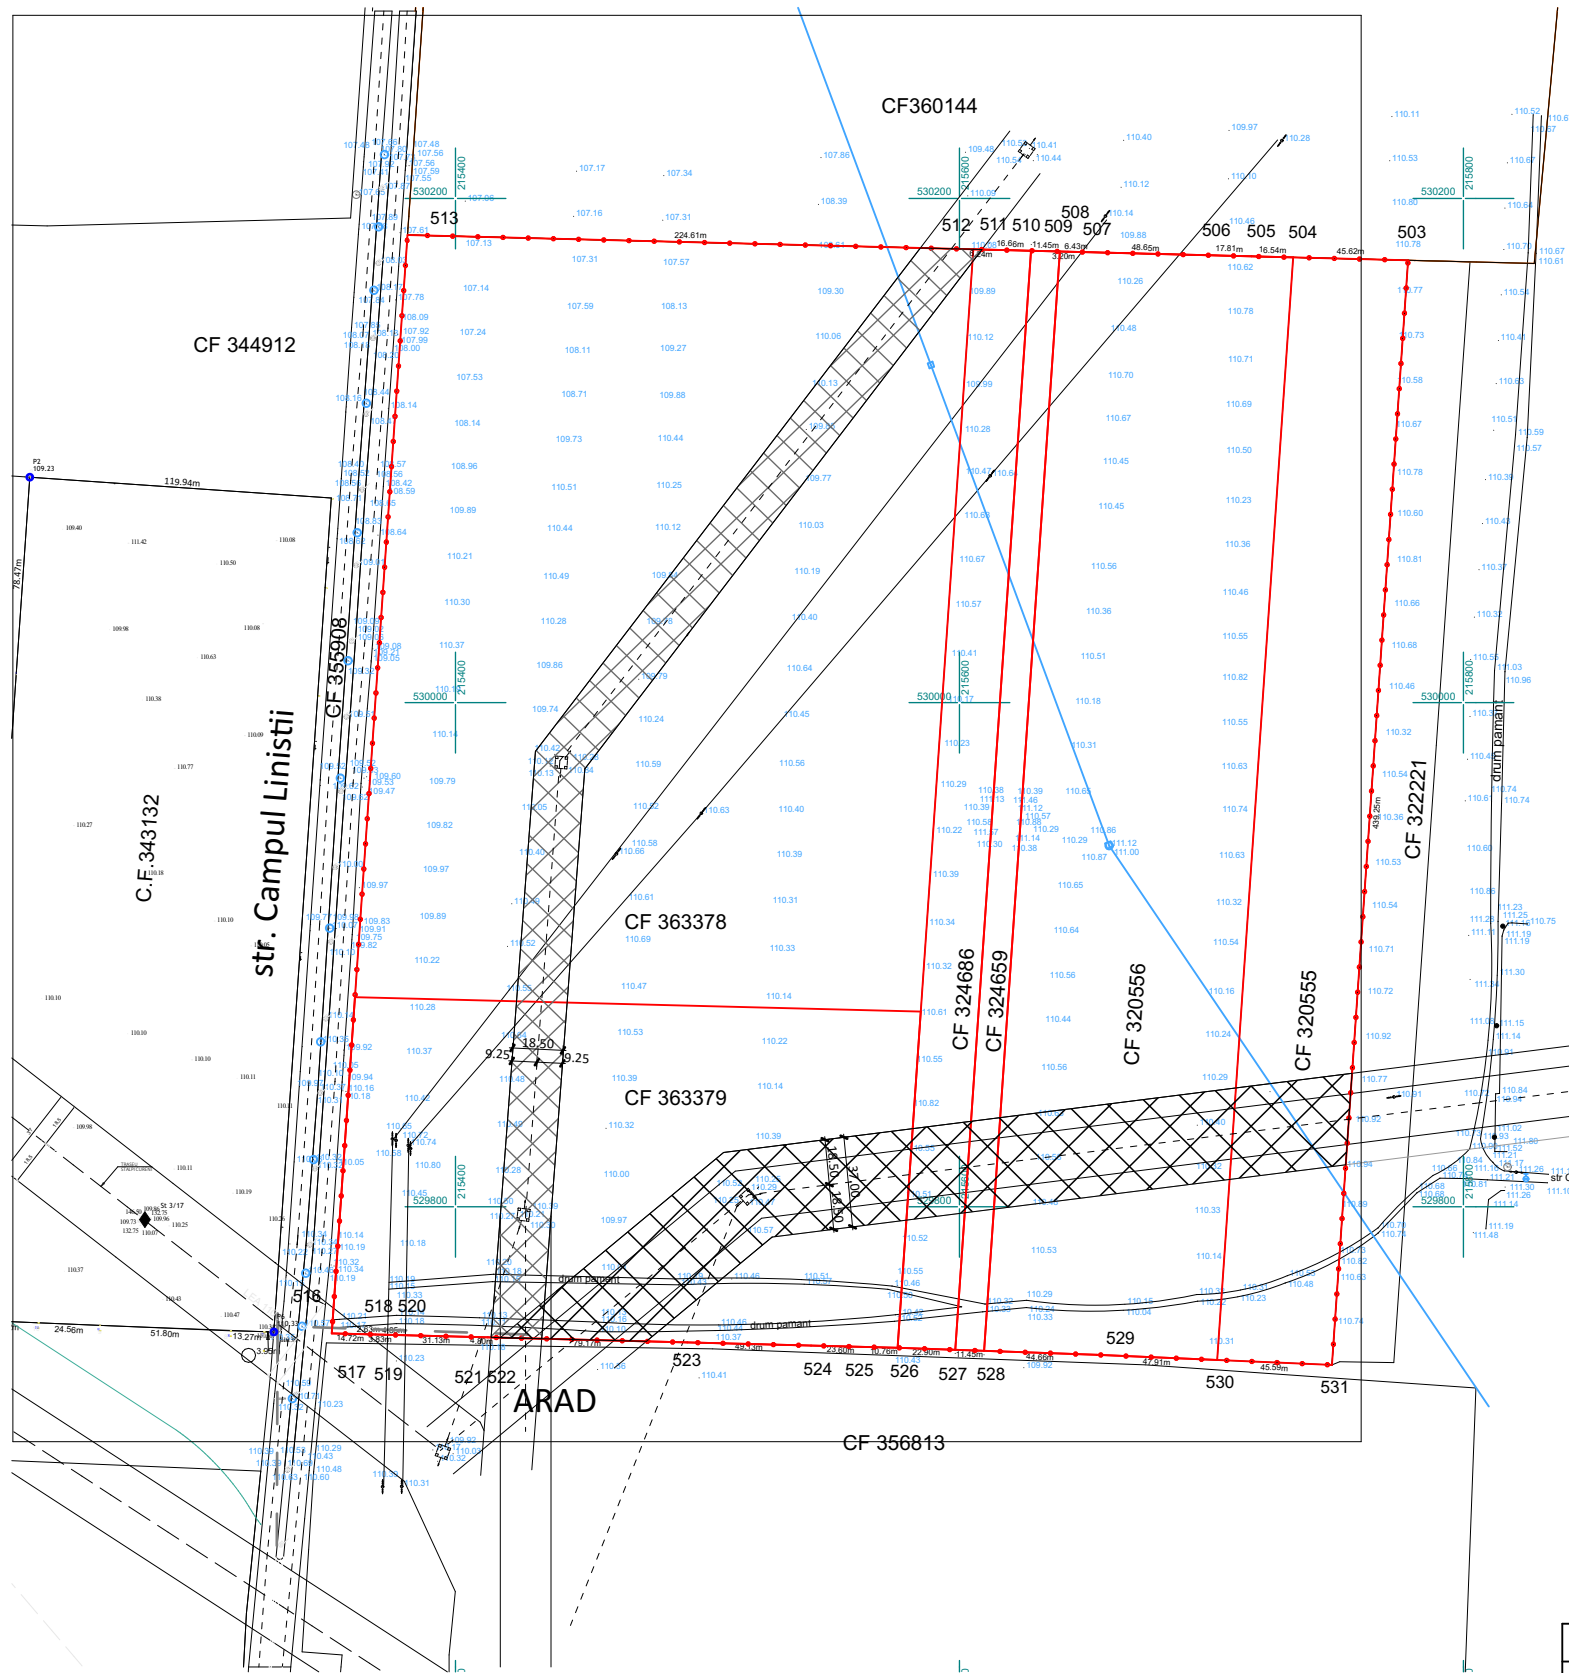

PLAN DE INCADRARE- fara scara - sursa Google Maps



CALITATE	NUME	SEMANTURA	CERINTA	REFERAT / EXPERTIZA NR.	DATA
EXPERT					
VERIFICATOR					
 tel: +40 745 787 808 e-mail: anda.muntean@arampp.ro site web: www.arampp.ro				Beneficiar: S.C. ATHENA APARTMENTS S.R.L.	Nr. proiect: 10/2022
				Titlu proiect: PUZ CONSTRUIRE ZONA LOCUINTE COLECTIVE SI SERVICII jud. ARAD, mun. ARAD, str. Campul Linistii, FN	Faza: PUZ
SPECIFICATIE	NUME	SEMANTURA	Scara:	Format:	Titlu plansa: PLAN DE INCADRARE
SEF PROIECT	urb. NAGY Alexandru		1:3000	A3	
PROIECTAT	arh. MUNTEAN Anda		Data:	AUGUST 2022	
DESENAT	arh. MUNTEAN Anda				Plansa nr.: ARH 01/6