


PROFIL TRANSVERSAL EXISTENT/PROPOS STR ARTERMIS

Parte carosabila 6,00 m


Scara 1:50

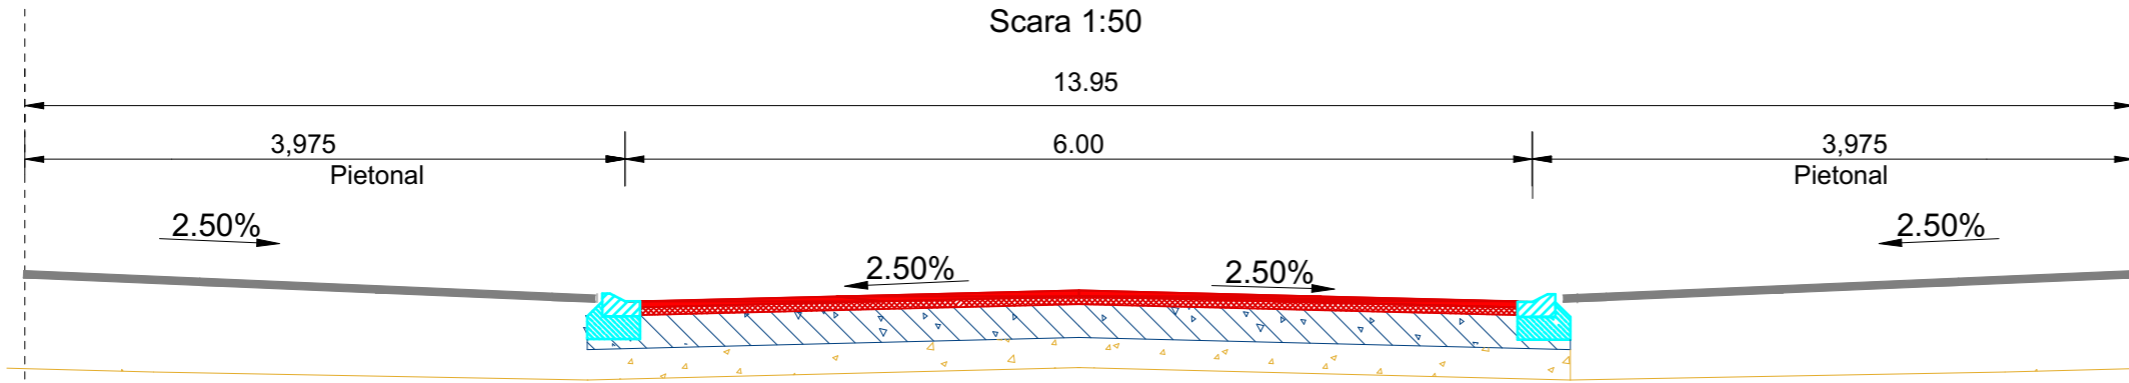

DETALIU STRUCTURA

RUTIERA


Sc. 1:10

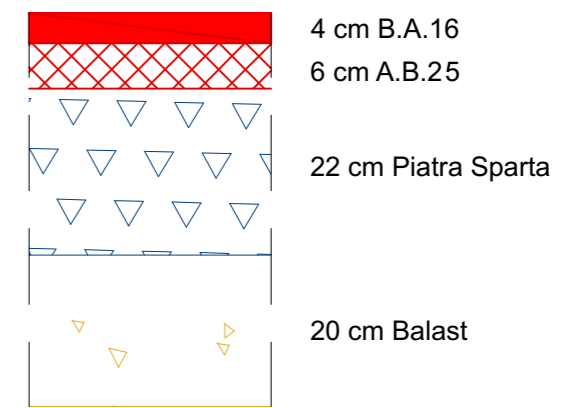

PROFIL TRANSVERSAL TIP I (STRAZI DE INCINTA)

Parte carosabila 6,00 m


Scara 1:50

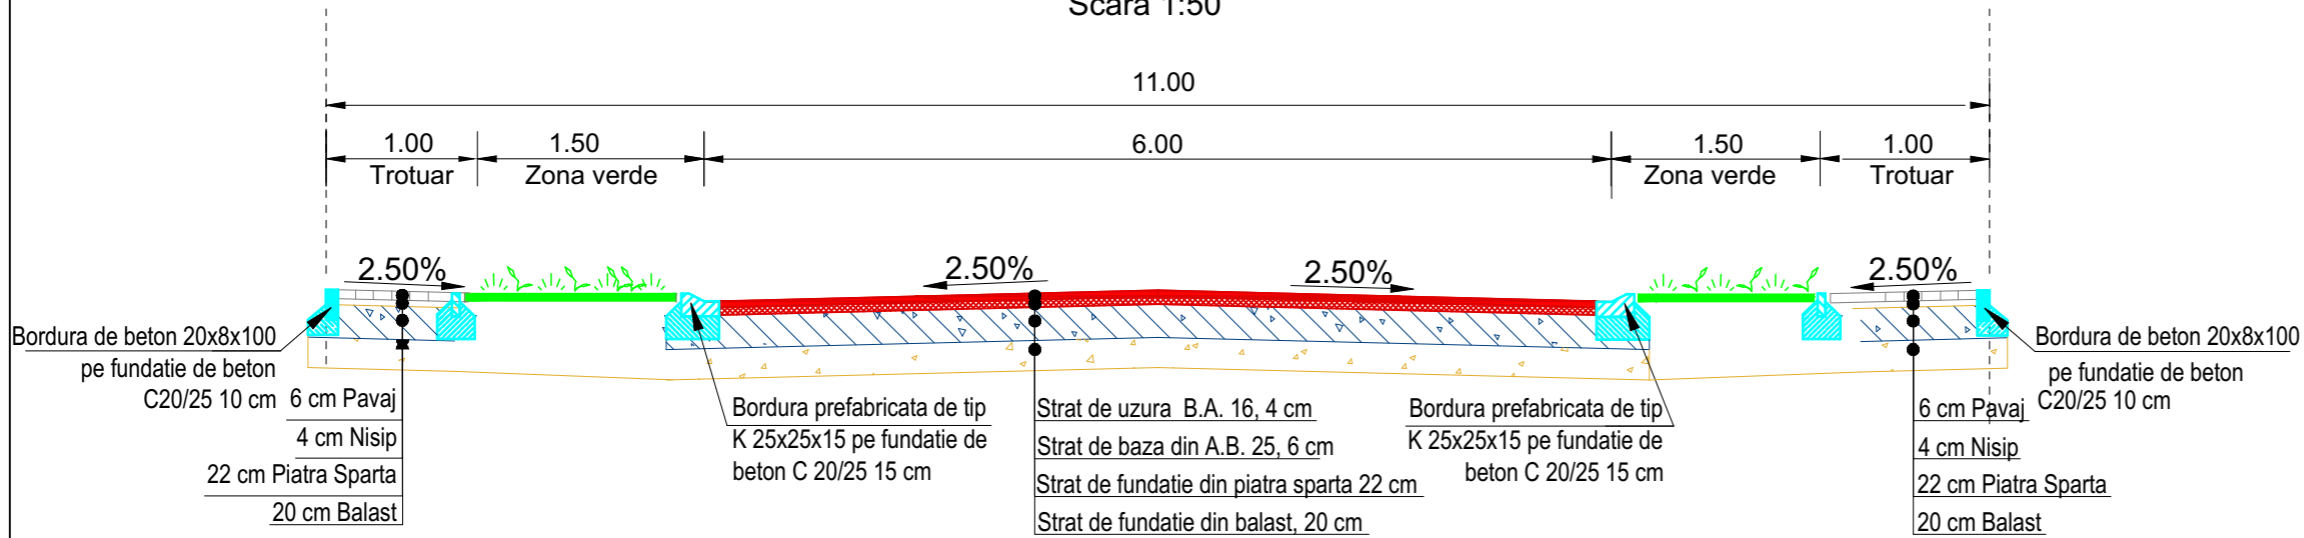

DETALIU STRUCTURA

TROTUAR


Sc. 1:10

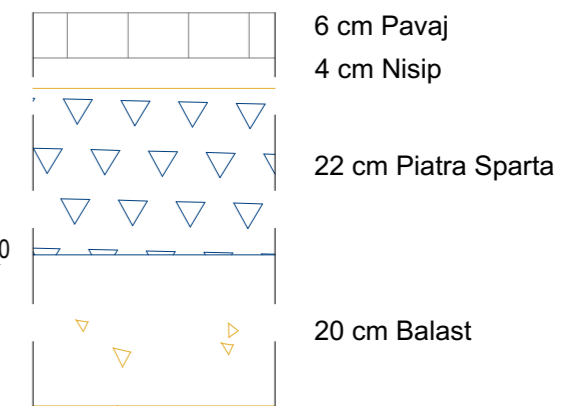

PROFIL TRANSVERSAL TIP II (STRAZI DE INCINTA)

Parte carosabila 6,00 m


Scara 1:50

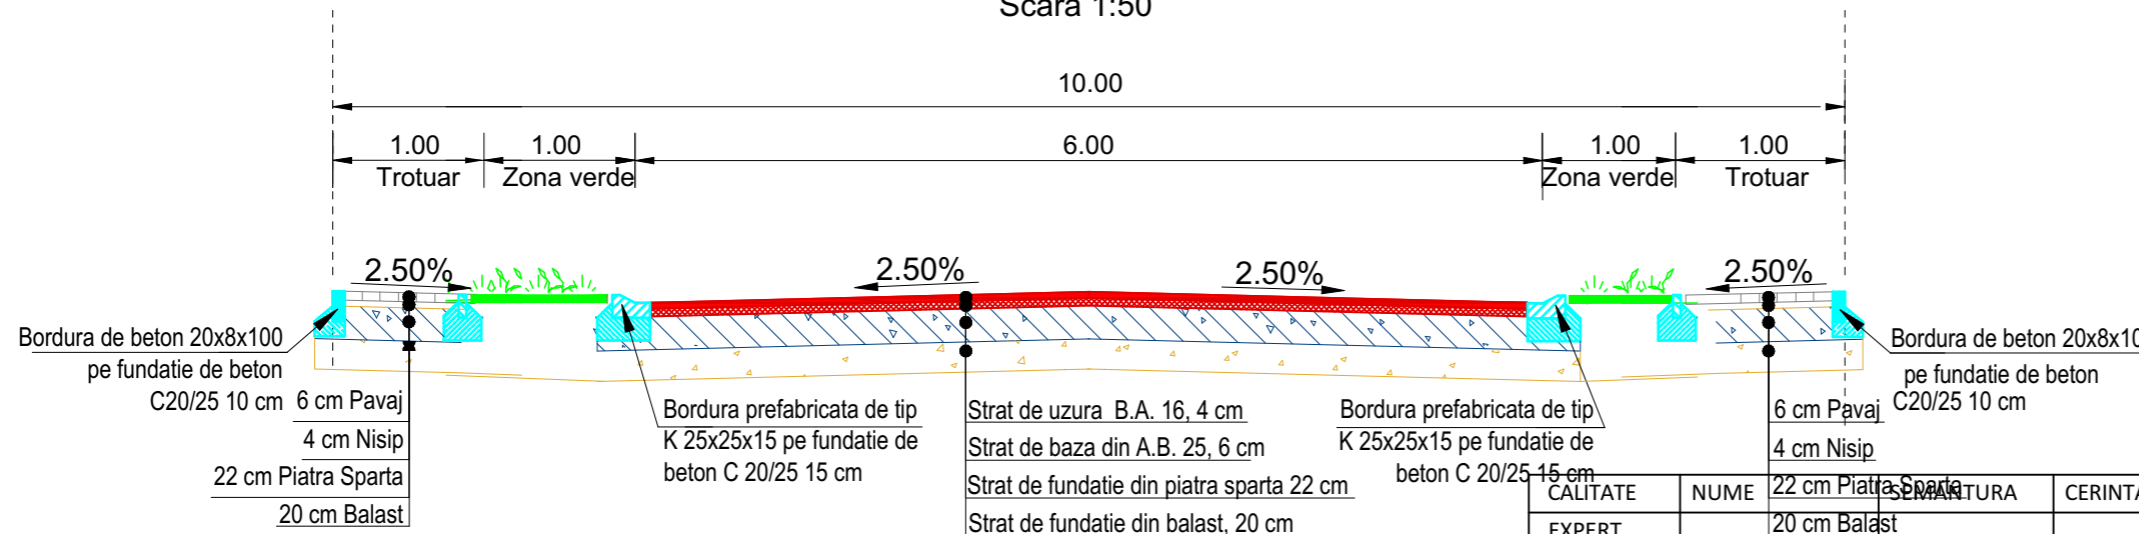


DETALIU BORDURA

TROTUAR

sc 1:20

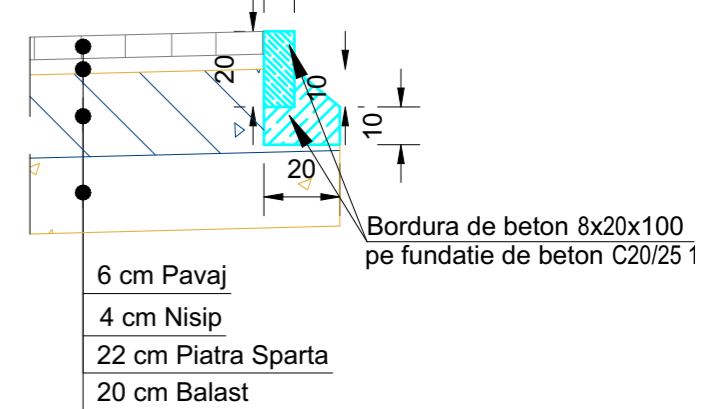

CALITATE	NUME	SEMNTURA	CERINTA	REFERAT / EXPERTIZA NR.	DATA
EXPERT					
VERIFICATOR					
 tel: +40 745 787 808 e-mail: anda.muntean@arampp.ro site web: www.arampp.ro				Beneficiar:	Nr. proiect:
				S.C. EIDOS ACHIZITIIL S.R.L.	28/2021
SPECIFICATIE	NUME	SEMNTURA	Scara:	Format:	Titlu proiect:
SEF PROIECT	urb. NAGY Alexandru		1:1500	A3	
PROIECTAT	arb. MUNTEAN Anda		Data:		Titlu plansa:
DESENAT	arb. MUNTEAN Anda		APRILIE 2022		
				PUZ EXTINDERE CARTIER ATHENA jud. ARAD, mun. ARAD, Cartier Athena	Plansa nr.: ARH 08/8