


# SITUATIE EXISTENTA SC. 1:500

# PLAN URBANISTIC ZONAL

## CONSTRUIRE LOCUINTE COLECTIVE

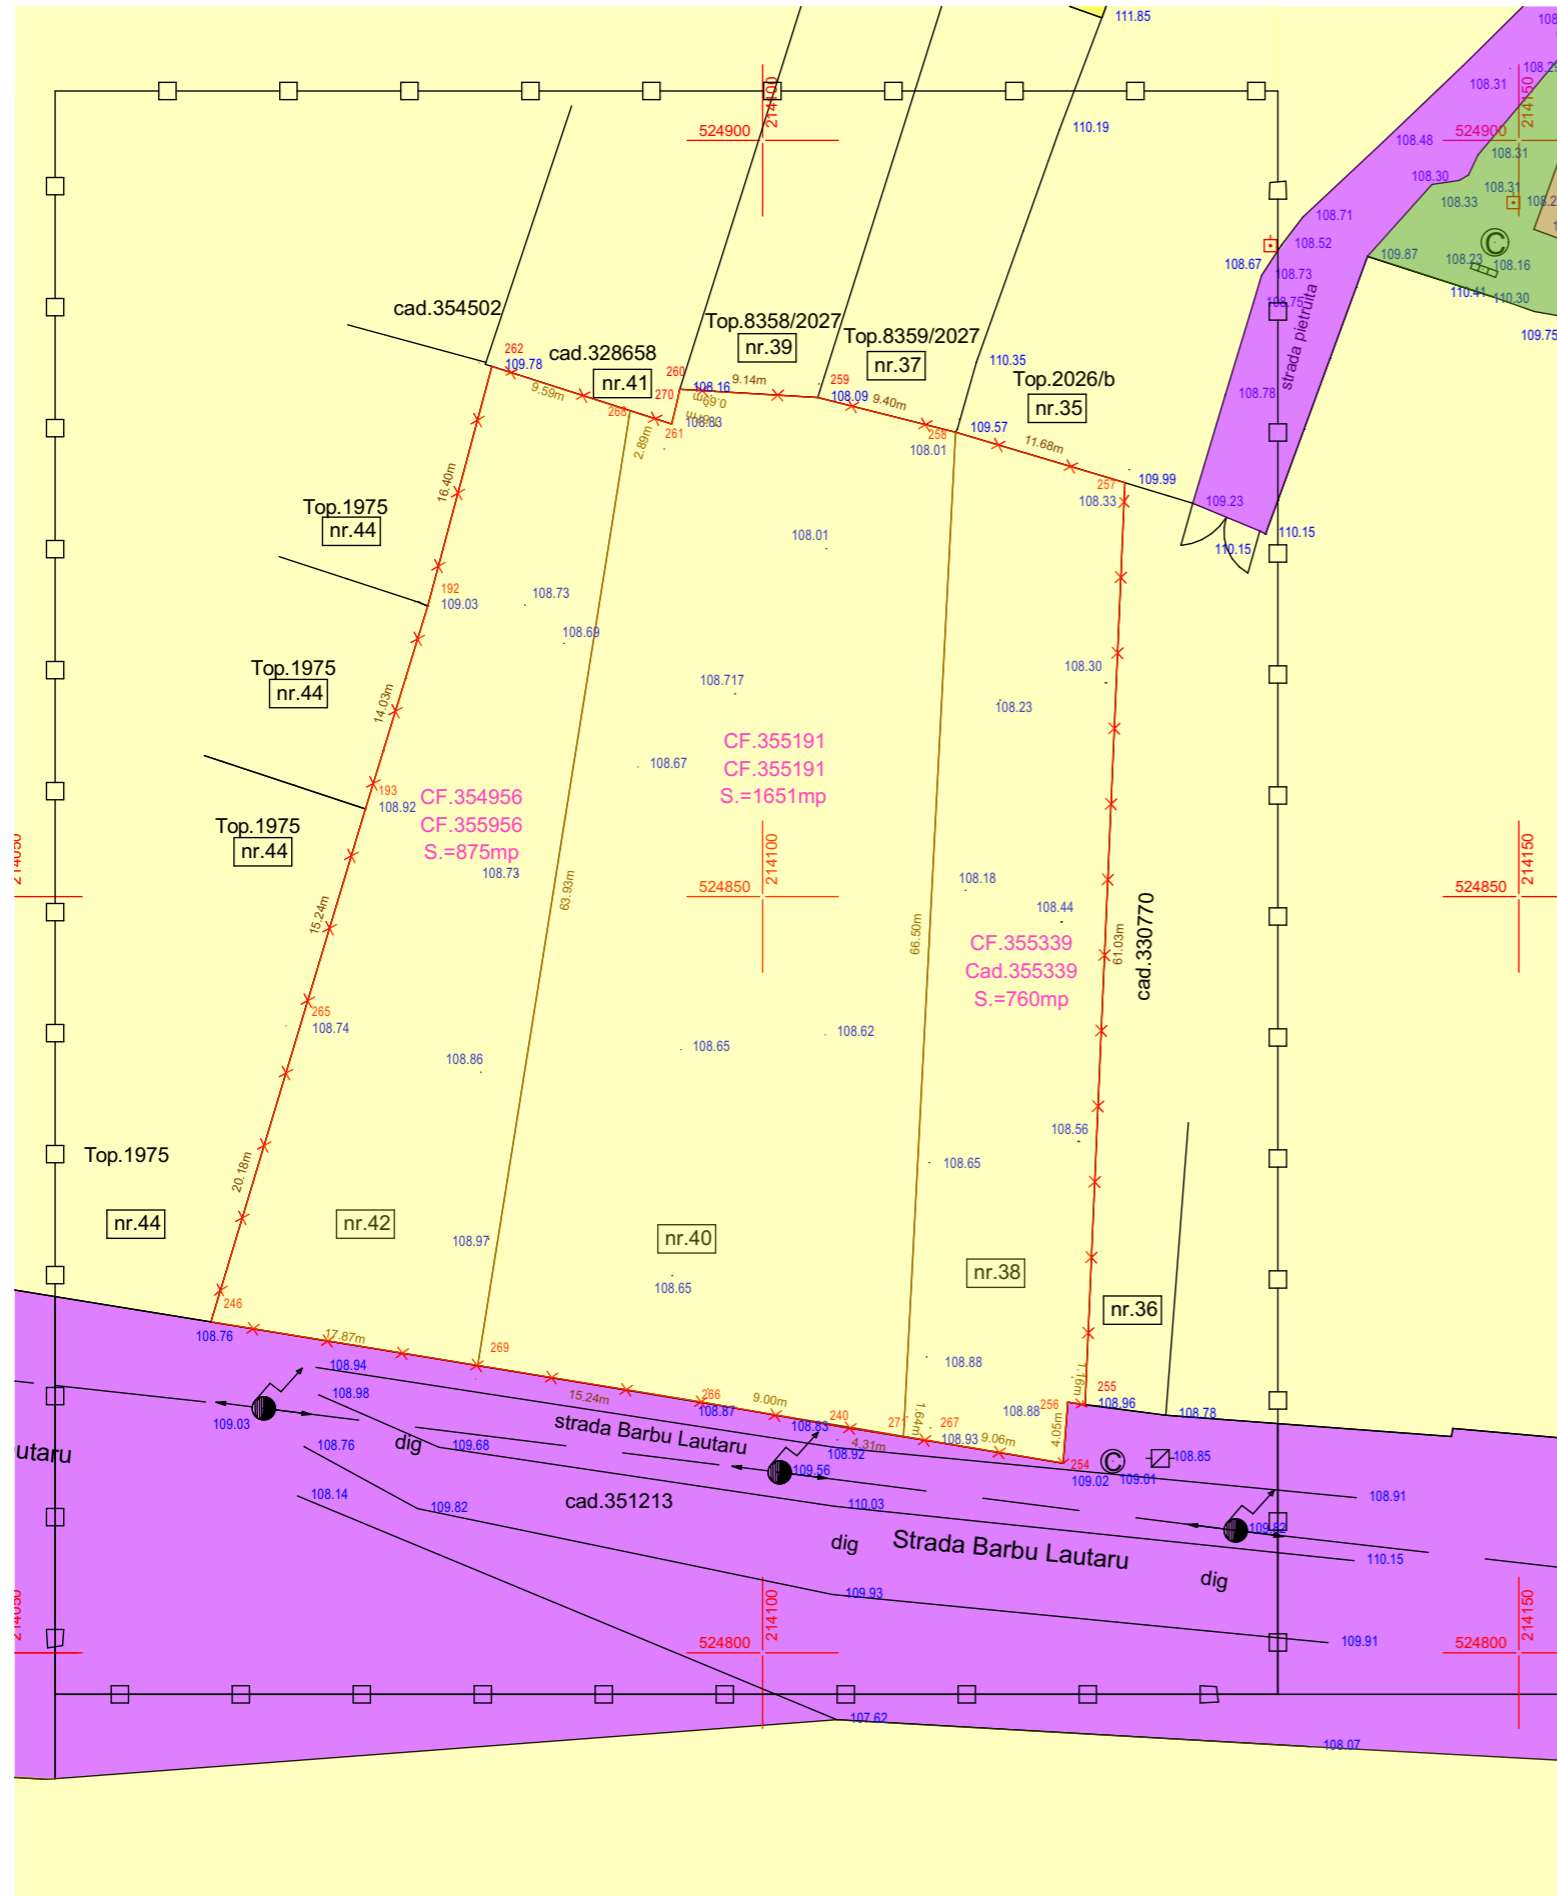

### LEGENDA:

#### DELIMITARE

- ZONA STUDIATA 8.500 mp
- INCINTA CU PROPUNERI 3 286 mp

#### ZONIFICARE

- ZONA CURTI CONSTRUCTII
- CAI DE COMUNICATIE RUTIERA

| LEGENDA: |                              |
|----------|------------------------------|
|          | - linie electrica aeriana    |
|          | - stalp de joasa tensiune    |
|          | - constructie casa           |
|          | - constructie anexa          |
|          | - gard plasa                 |
|          | - gard beton/ placi betonate |
|          | - gard metalic               |
|          | - camin de vizitare telefon  |
|          | - gura vizitare canalizare   |
|          | - punct statie               |
|          | - apometru                   |
|          | - aerisitor gaz              |
|          | - aerisitor gaz              |

Parcela (354956)

| Nr. Pct.                      | Coordonate pct.de contur |            | Lungimi laturi D(i,i+1) |
|-------------------------------|--------------------------|------------|-------------------------|
|                               | X [m]                    | Y [m]      |                         |
| 246                           | 524821.880               | 214063.525 | 20.176                  |
| 265                           | 524841.197               | 214069.348 | 15.244                  |
| 193                           | 524855.795               | 214073.740 | 14.030                  |
| 192                           | 524869.207               | 214077.859 | 16.404                  |
| 262                           | 524885.053               | 214082.101 | 9.594                   |
| 268                           | 524882.124               | 214091.237 | 63.926                  |
| 269                           | 524818.997               | 214081.160 | 17.869                  |
| S(354956)=875.00mp P=157.244m |                          |            |                         |

Parcela (355191)

| Nr. Pct.                       | Coordonate pct.de contur |            | Lungimi laturi D(i,i+1) |
|--------------------------------|--------------------------|------------|-------------------------|
|                                | X [m]                    | Y [m]      |                         |
| 268                            | 524882.124               | 214091.237 | 2.889                   |
| 261                            | 524881.242               | 214093.988 | 1.668                   |
| 270                            | 524882.863               | 214094.381 | 0.691                   |
| 260                            | 524883.540               | 214094.519 | 9.138                   |
| 259                            | 524882.995               | 214103.641 | 9.401                   |
| 258                            | 524880.700               | 214112.758 | 66.502                  |
| 271                            | 524814.287               | 214109.311 | 4.309                   |
| 240                            | 524814.969               | 214105.056 | 8.997                   |
| 266                            | 524816.538               | 214096.197 | 15.237                  |
| 269                            | 524818.997               | 214081.160 | 63.926                  |
| S(355191)=1651.02mp P=182.759m |                          |            |                         |

Parcela (355339)

| Nr. Pct.                      | Coordonate pct.de contur |            | Lungimi laturi D(i,i+1) |
|-------------------------------|--------------------------|------------|-------------------------|
|                               | X [m]                    | Y [m]      |                         |
| 258                           | 524880.700               | 214112.758 | 11.678                  |
| 257                           | 524877.366               | 214123.950 | 61.030                  |
| 255                           | 524816.393               | 214121.317 | 1.159                   |
| 256                           | 524816.576               | 214120.173 | 4.049                   |
| 254                           | 524812.539               | 214119.867 | 9.062                   |
| 267                           | 524814.028               | 214110.928 | 1.638                   |
| 271                           | 524814.287               | 214109.311 | 66.502                  |
| S(355339)=759.87mp P=155.117m |                          |            |                         |

| CALITATE   | NUME                     | SEMANTURA | CERINTA        | REFERAT / EXPERTIZA NR. | DATA  |
|--|--------------------------|-----------|----------------|-------------------------|---|
| EXPERT   |                          |           |                |                         |   |
| VERIFICATOR  |                          |           |                |                         |   |
| <b>STACONS</b><br>proiectare & consultanta<br><small>Bulevardul Decebal, nr. 6 Anad CP 310133<br/>                     Tel: 0751 638 313<br/>                     stacons_arad@yahoo.com<br/>                     www.stacons.ro</small> |                          |           |                | ISO 9001 : 2015         | Beneficiar: <b>SC ELLADA BUILDINGS SRL</b><br>prin Sabau Razvan Gheorghe<br>Jud.Arad , com. Pecica , nr.2, bl.93 A<br>Nr. proiect:<br>01/2022 |
| SPECIFICATIE   | NUME                     | SEMANTURA | Scara:         | Format:                 | Faza:   |
| SEF PROIECT  | arh.Crainic Dorin        |           | 1:500          | A3                      | S.O.  |
| PROIECTAT  | arh.stag.Golban Nicoleta |           | Data:          |                         | Titlu planșă:   |
| DESEANAT   | arh.stag.Golban Nicoleta |           | aug.2021       |                         | SITUATIE EXISTENTA  |
|  |                          |           | februarie 2022 |                         | Planșă nr.:<br>03 URB   |