

305766

INVENTAR DE COORDONATE

Table with 3 columns: Pct, Nord(X), Est(Y). Rows 1-30.

S = 29619 240 mp

353478

INVENTAR DE COORDONATE

Table with 3 columns: Pct, Nord(X), Est(Y). Rows 1-30.

S = 65550 845 mp

305768

INVENTAR DE COORDONATE

Table with 3 columns: Pct, Nord(X), Est(Y). Rows 1-30.

S = 18680 797 mp

301911

INVENTAR DE COORDONATE

Table with 3 columns: Pct, Nord(X), Est(Y). Rows 1-30.

S = 13016 909 mp

306445

INVENTAR DE COORDONATE

Table with 3 columns: Pct, Nord(X), Est(Y). Rows 1-30.

S = 84895 307 mp

301910

INVENTAR DE COORDONATE

Table with 3 columns: Pct, Nord(X), Est(Y). Rows 1-30.


S = 7139 546 mp

305765

INVENTAR DE COORDONATE

Table with 3 columns: Pct, Nord(X), Est(Y). Rows 1-30.

S = 6469 148 mp

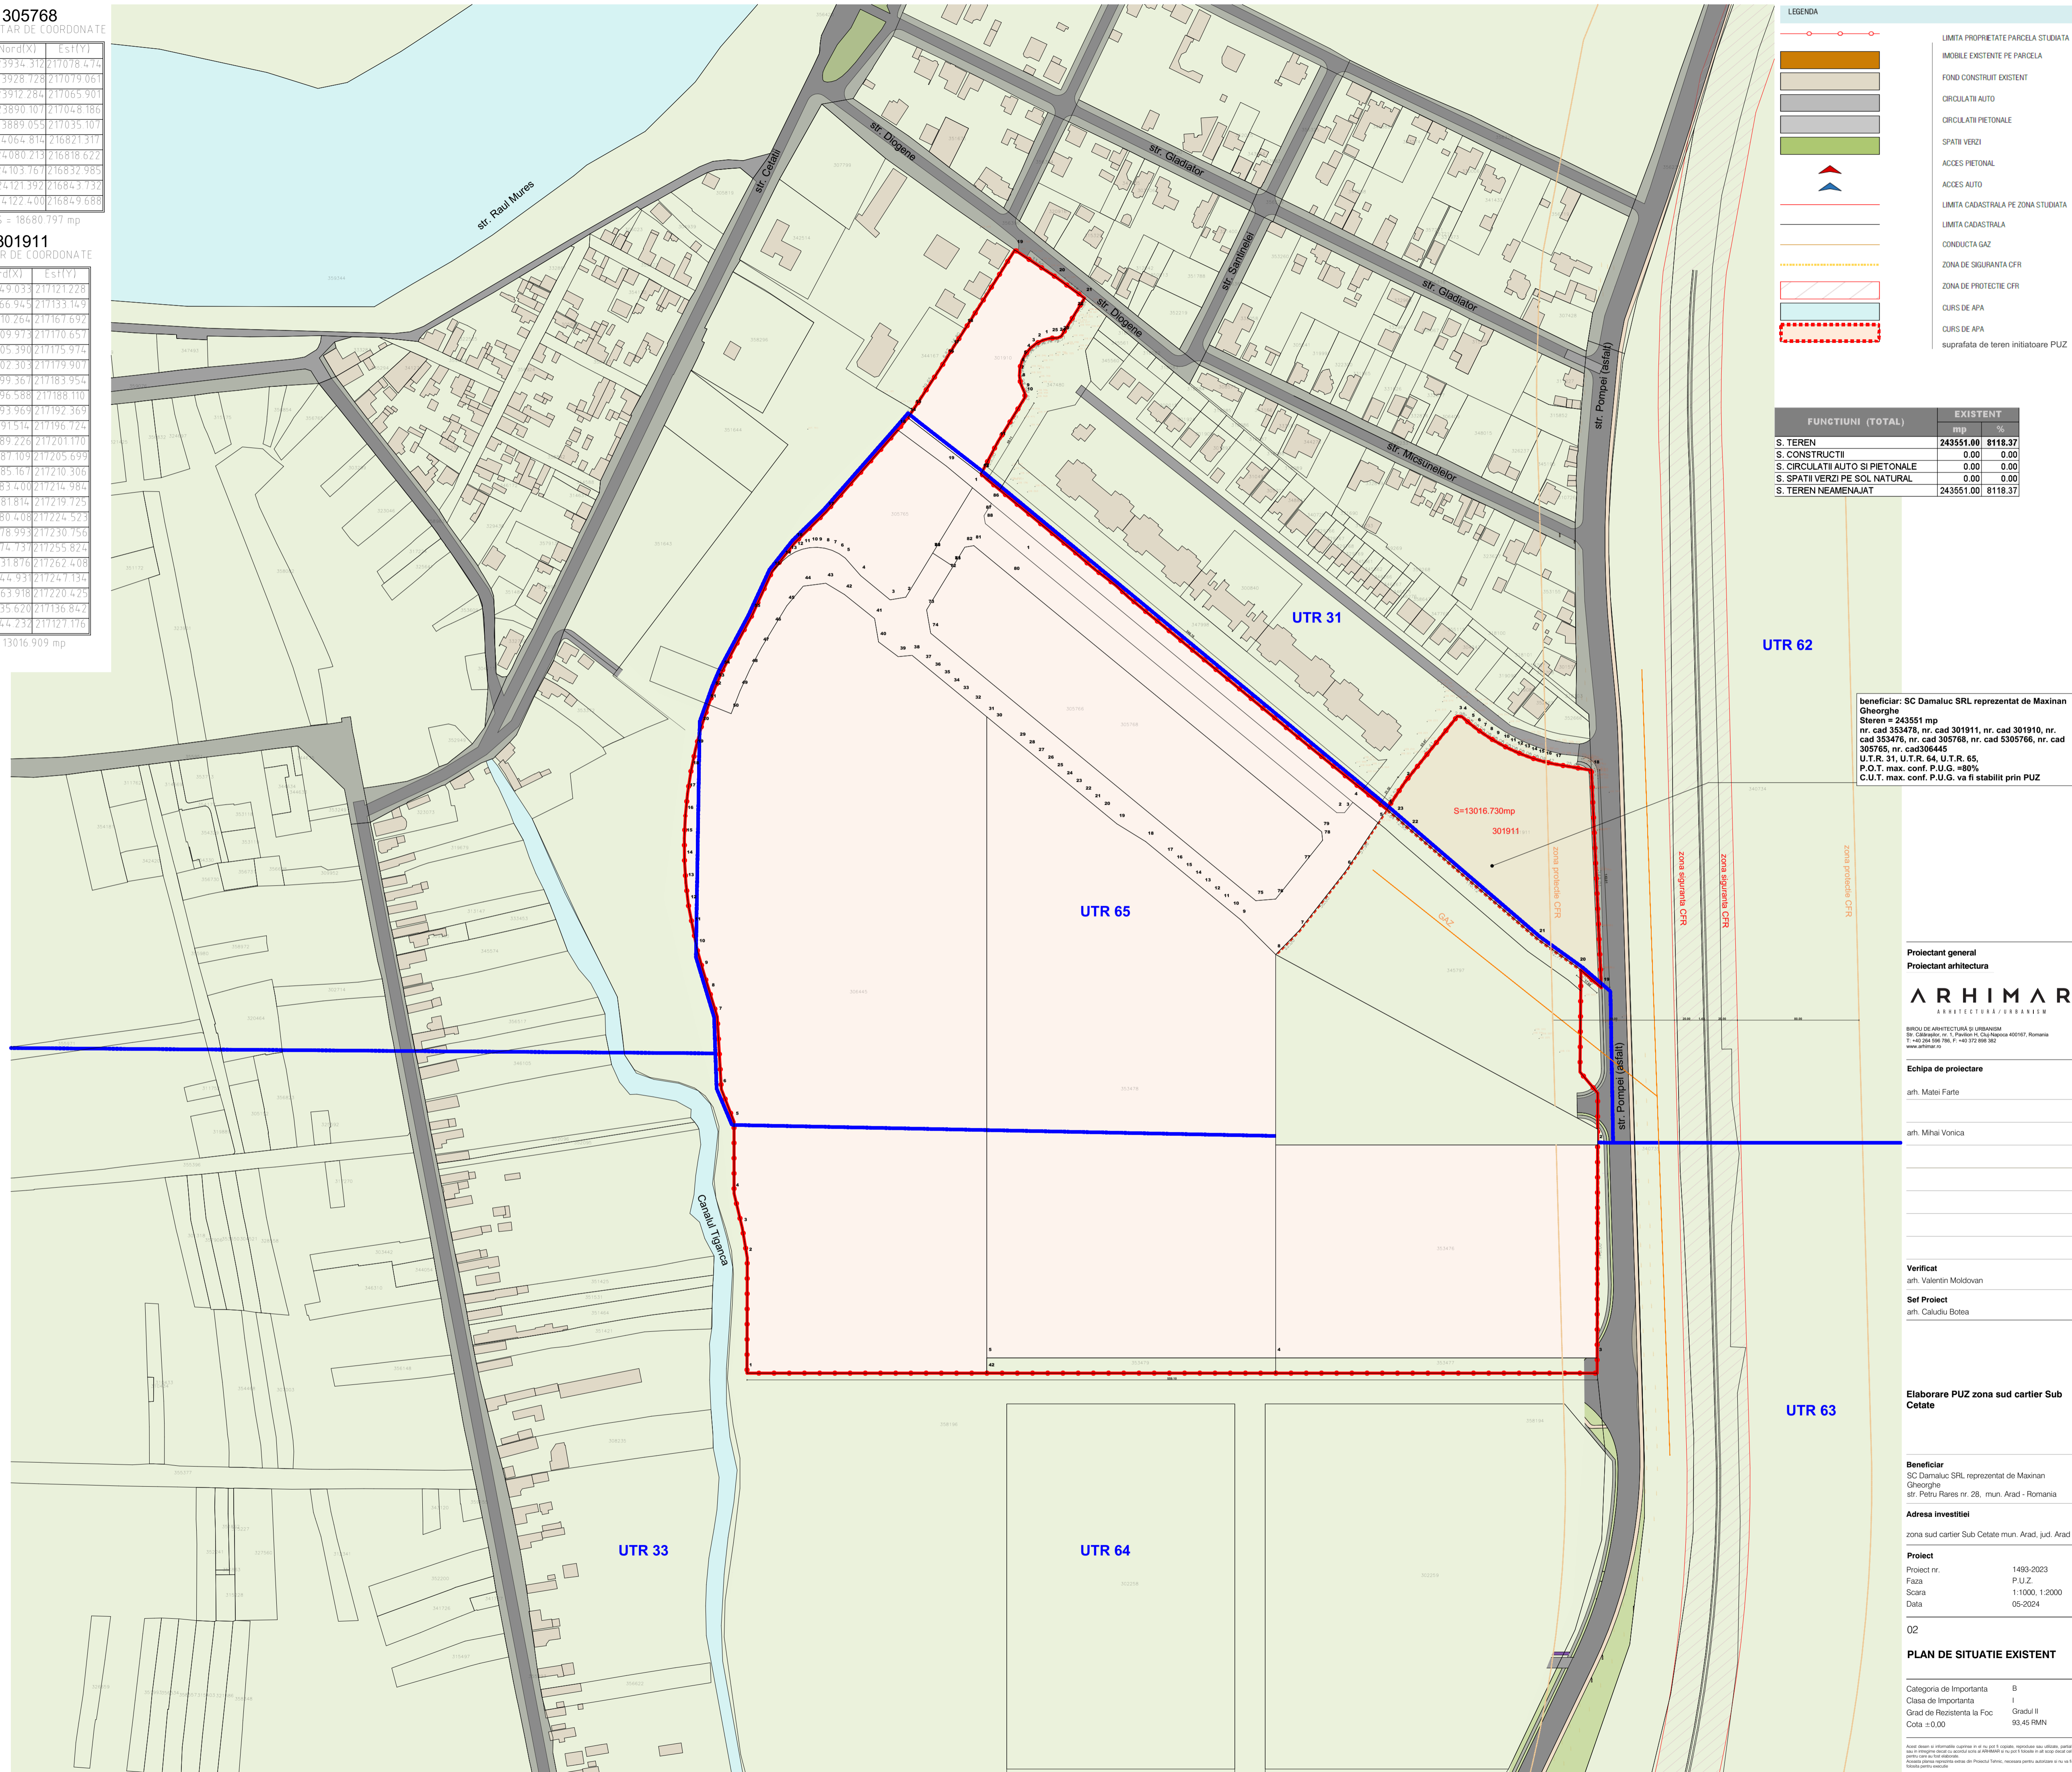

LEGENDA: Symbols for property limits, existing buildings, roads, and utilities. Includes text: LIMTA PROPRIETATE PARCELA STUDIATA, IMOBILE EXISTENTE PE PARCELA, FOND CONSTRUIT EXISTENT, etc.

Table with 2 columns: FUNCTIUNI (TOTAL) and EXISTENT. Rows for S. TEREN, S. CONSTRUCTII, S. CIRCULATII AUTO SI PIETONALE, etc.

beneficiar: SC Damaluc SRL reprezentat de Maxian Gheorghie... S. teren = 243551 mp, nr. cad 353476, nr. cad 305768, nr. cad 5305766, nr. cad 305765, nr. cad 306445, U.T.R. 31, U.T.R. 64, U.T.R. 65, P.O.T. max. conf. P.U.G. = 80%, C.U.T. max. conf. P.U.G. va fi stabilit prin PUZ

Proiectant general: ARHIMAR ARHITECTURA SI PROIECTARE. Logo and contact information.

Echipa de proiectare: arh. Matei Farte, arh. Mihai Veronica

Verificat: arh. Valeriu Moldovan, Sef Proiect: arh. Caludu Botesa

Elaborare PUZ zona sud cartier Sub Cetate

Beneficiar: SC Damaluc SRL reprezentat de Maxian Gheorghie, str. Petru Rarea nr. 28, mun. Arad - Romania

Table with 2 columns: Adresa investitiei, Proiect nr., Faza, Scara, Data. Values include 1493-2023, P.U.Z., 1:1000, 1:2000, 05-2024.

PLAN DE SITUATIE EXISTENT

Table with 2 columns: Categoria de Importanta, Clasa de Importanta, Grad de Rezistenta la Foc, Cota = 0.00. Values include B, I, Gradul II, 93.45 RMN.

Small text at the bottom right corner of the page.