
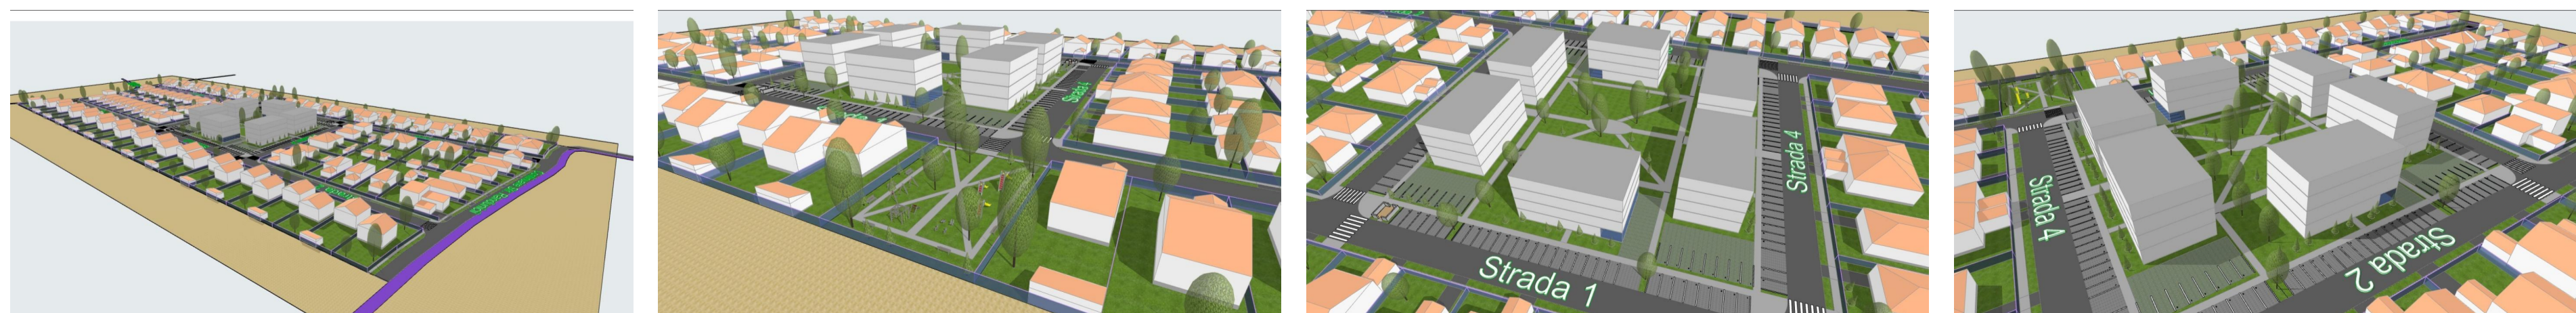
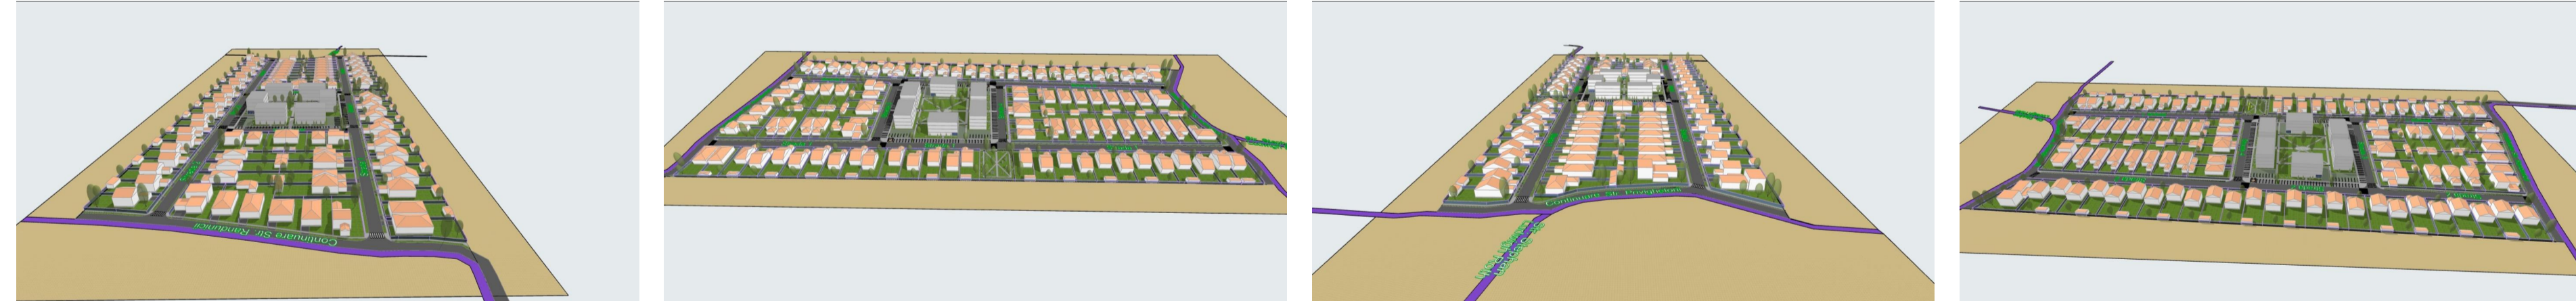
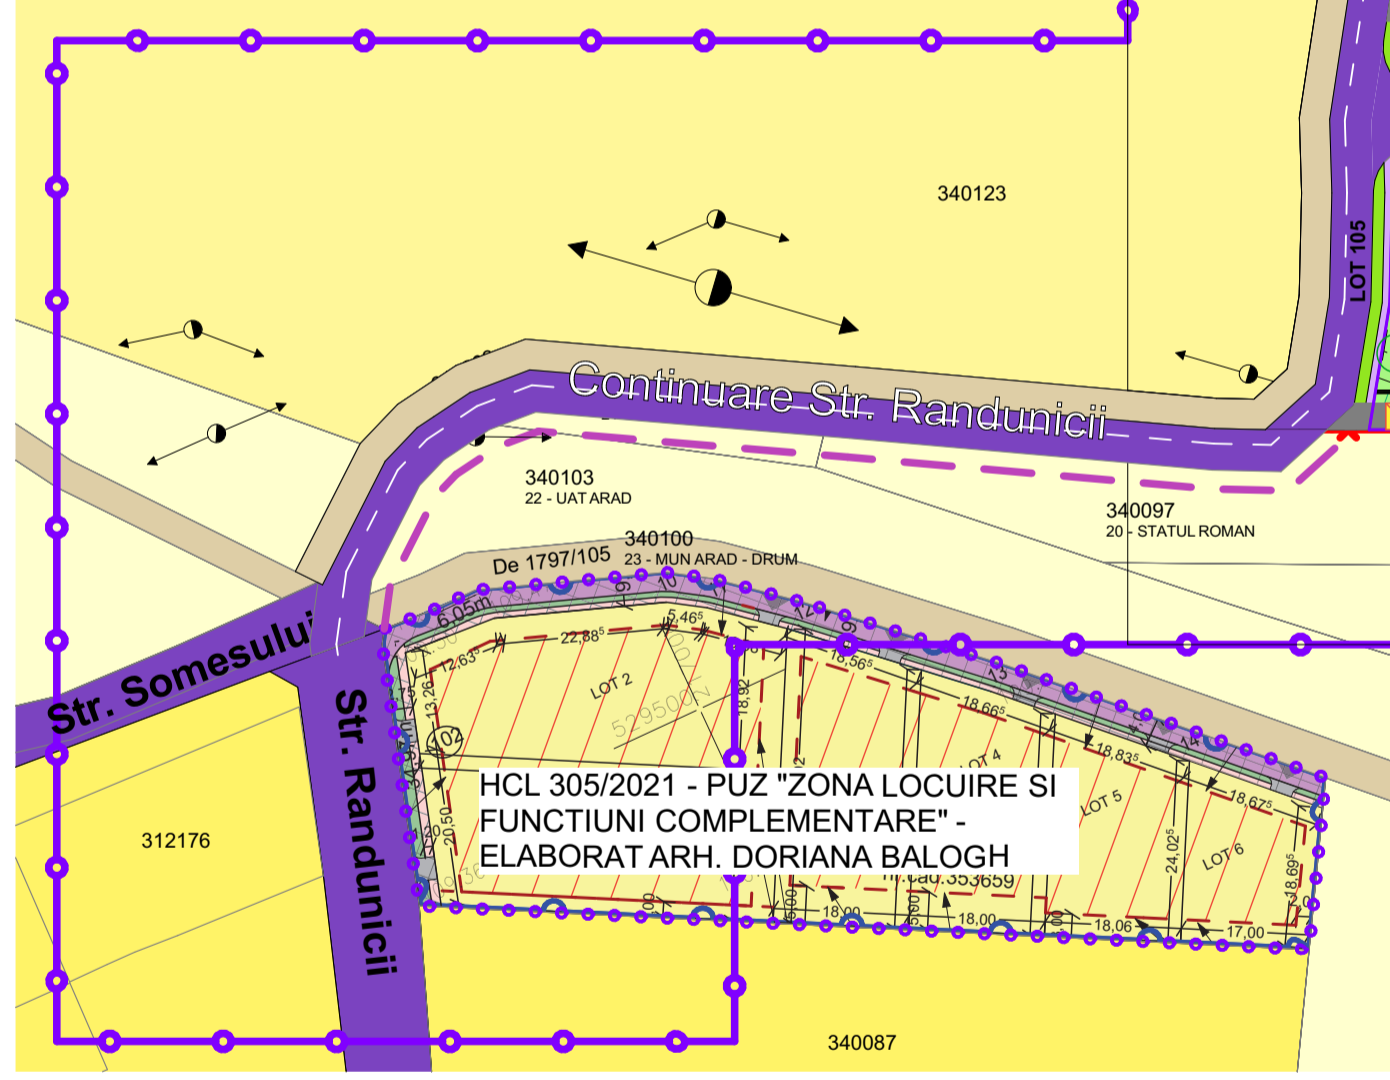


**LEGENDA POSIBILITATE DE MOBILARE**

LIMITE	
	LIMITA ZONEI STUDIATE
	LIMITA INCINTE REGLEMENTATE
	LIMITA PARCELELOR PROPUSE
	LIMITA PUZ - URI INVECINATE, aprobate si in curs de elaborare
	LIMITA PROSPECT STRADAL 12 m. extindere Str. RANDUNICII si PRIVIGHETORII

ZONIFICARE FUNCTIONALA	
	CONSTRUCTII LOCUINTE individuale si/sau cuplate propuse
	CONSTRUCTII LOCUINTE COLECTIVE propuse
	ZONA PRESTARI SERVICII SI COMERT
	CIRCULATII CAROSABILE
	CIRCULATII PIETONALE
	DRUM DE PAMANT existent
	ALEI CAROSABILE - ACCESE LOTURI
	SPATII VERZI IN INCINTA
	SPATIU VERDE AMENAJAT COMPACT
	SPATIU VERDE DE ALINIAMENT AFERENT CAILOR DE COMUNICATII
	DOTARI TEHNICO - EDILITARE - post trafa, statie pompare etc.
	GOSPODARIRE COMUNALA - platforme gospodaresti
	NEPRODUCTIV
	ZONA EDIFICABILA LOCUINTE
	ZONA EDIFICABILA ANEXE GOSPODARESTI

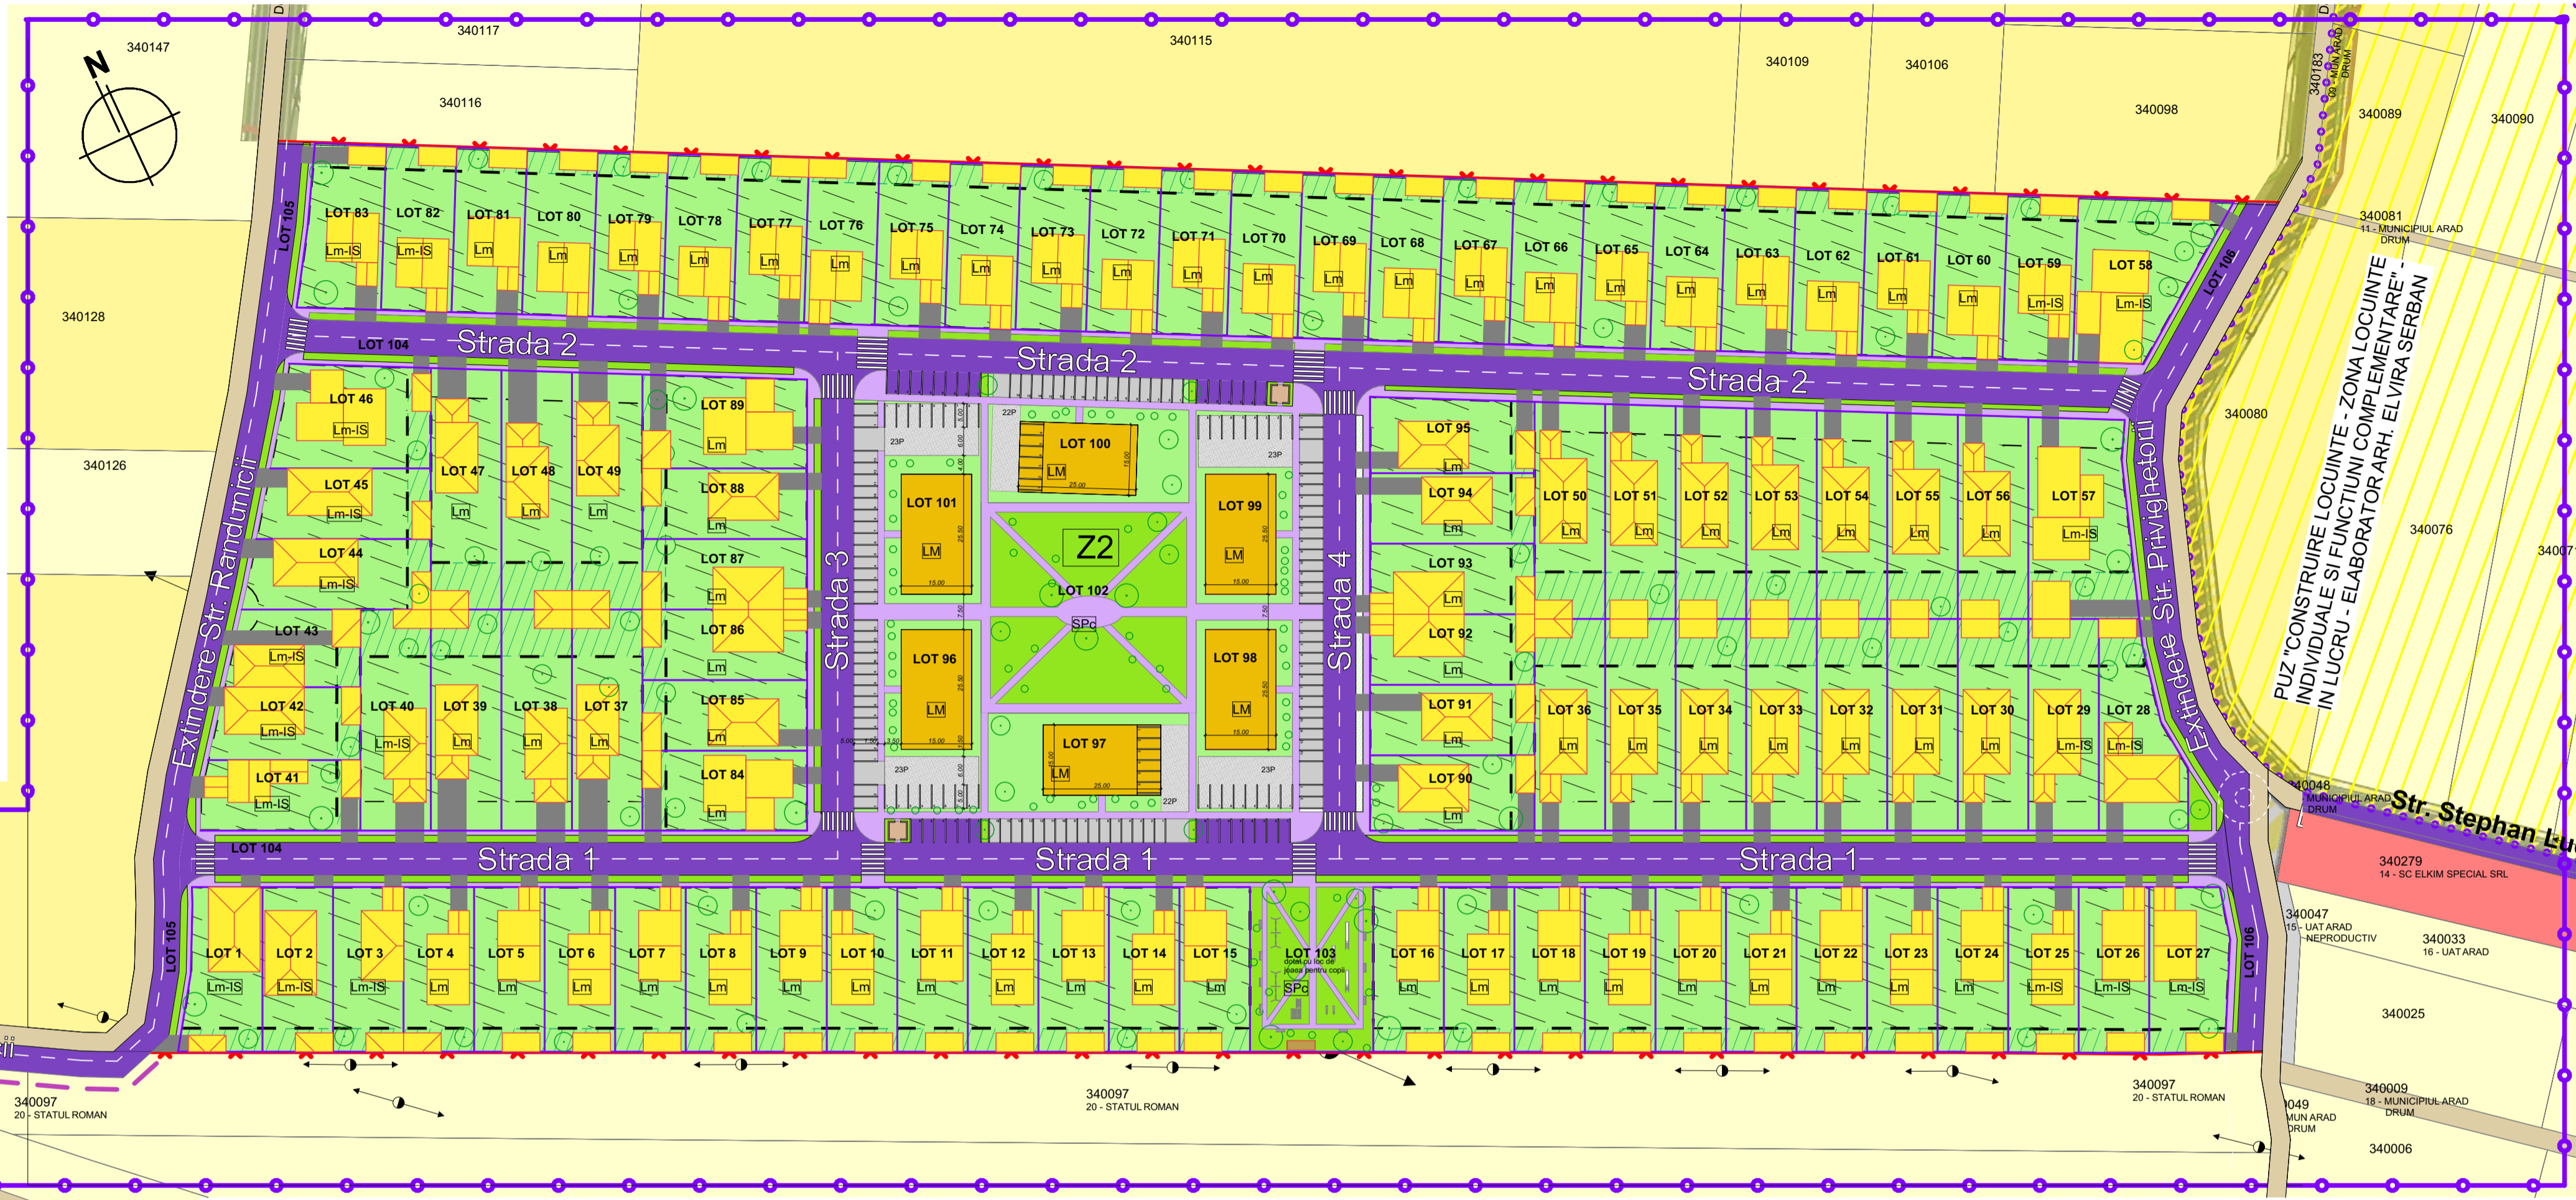

 <b>STUDIO M SOIMA</b> B-DUL. REVOLUTIEI, NR. 56, HANBARA, ARAD, CUI. 36441261 J2/1045/2016 TEL. 0724/692511 STUDIO.M.ARAD@YAHOO.COM	BENEFICIAR: Vlasin Narcis-Nataeal, Vlasin Anca DENUMIRE PROIECT: PUZ si RLU "ZONA LOCUINTE INDIVIDUALE SI COLECTIVE"		Proiect nr: 169/2021 P.U.Z.
	Cartier Gradiste F.N. CF 340114 Arad, Romania <b>POSSIBILITATE DE MOBILARE, ILUSTRARE URBANISTICA</b>		format: A2 + 735/420 A-06
SEF PROIECT: Arh. Mircea Soima PROIECTAT: Arh. Mircea Soima DESENAT: Arh. Mircea Soima	SCARA 1:1000 2022		