

Strada Pionierilor 355667

P.U.Z. CONSTRUIRE LOCUINTE COLECTIVE

SITUATIA EXISTENTA - ZONA STUDIATA EXTINSA

LEGENDA:

- linie electrica aeriana
- stalp de joasa tensiune
- constructie casa
- constructie anexa
- gard plasa
- gard beton/ placii betonate
- gard metalic
- camin de vizitare telefon
- gura vizitare canalizare
- punct statie
- apometru
- aerisitor gaz
- aerisitor gaz



LEGENDA:

DELIMITARE

- ZONA STUDIATA 8.500 mp
- INCINTA CU PROPUNERI 3 286 mp

ZONIFICARE

- ZONA CURTI CONSTRUCTII
- LOCUINTE EXISTENTE
- CAI DE COMUNICATIE RUTIERA / PROFIL STRADAL

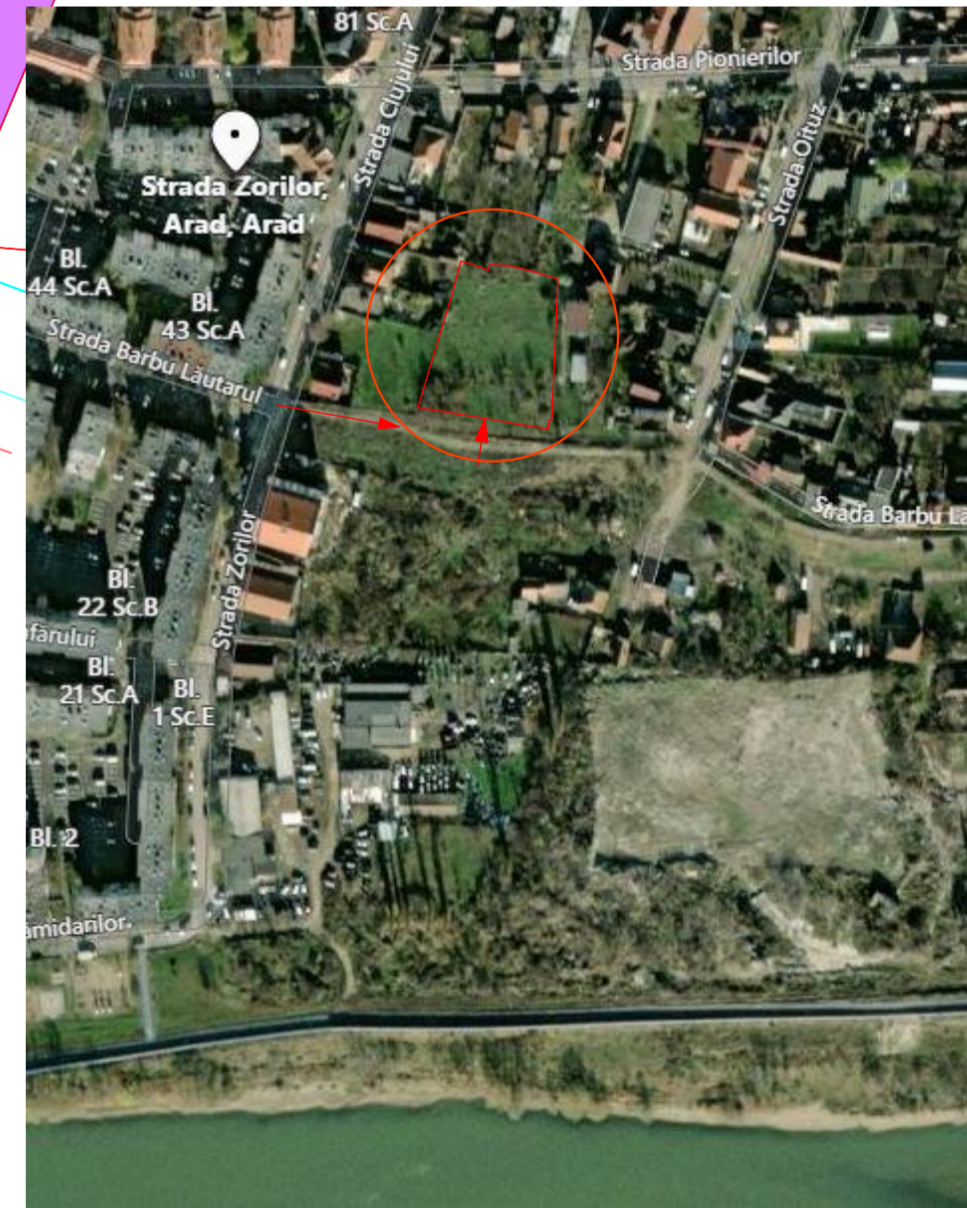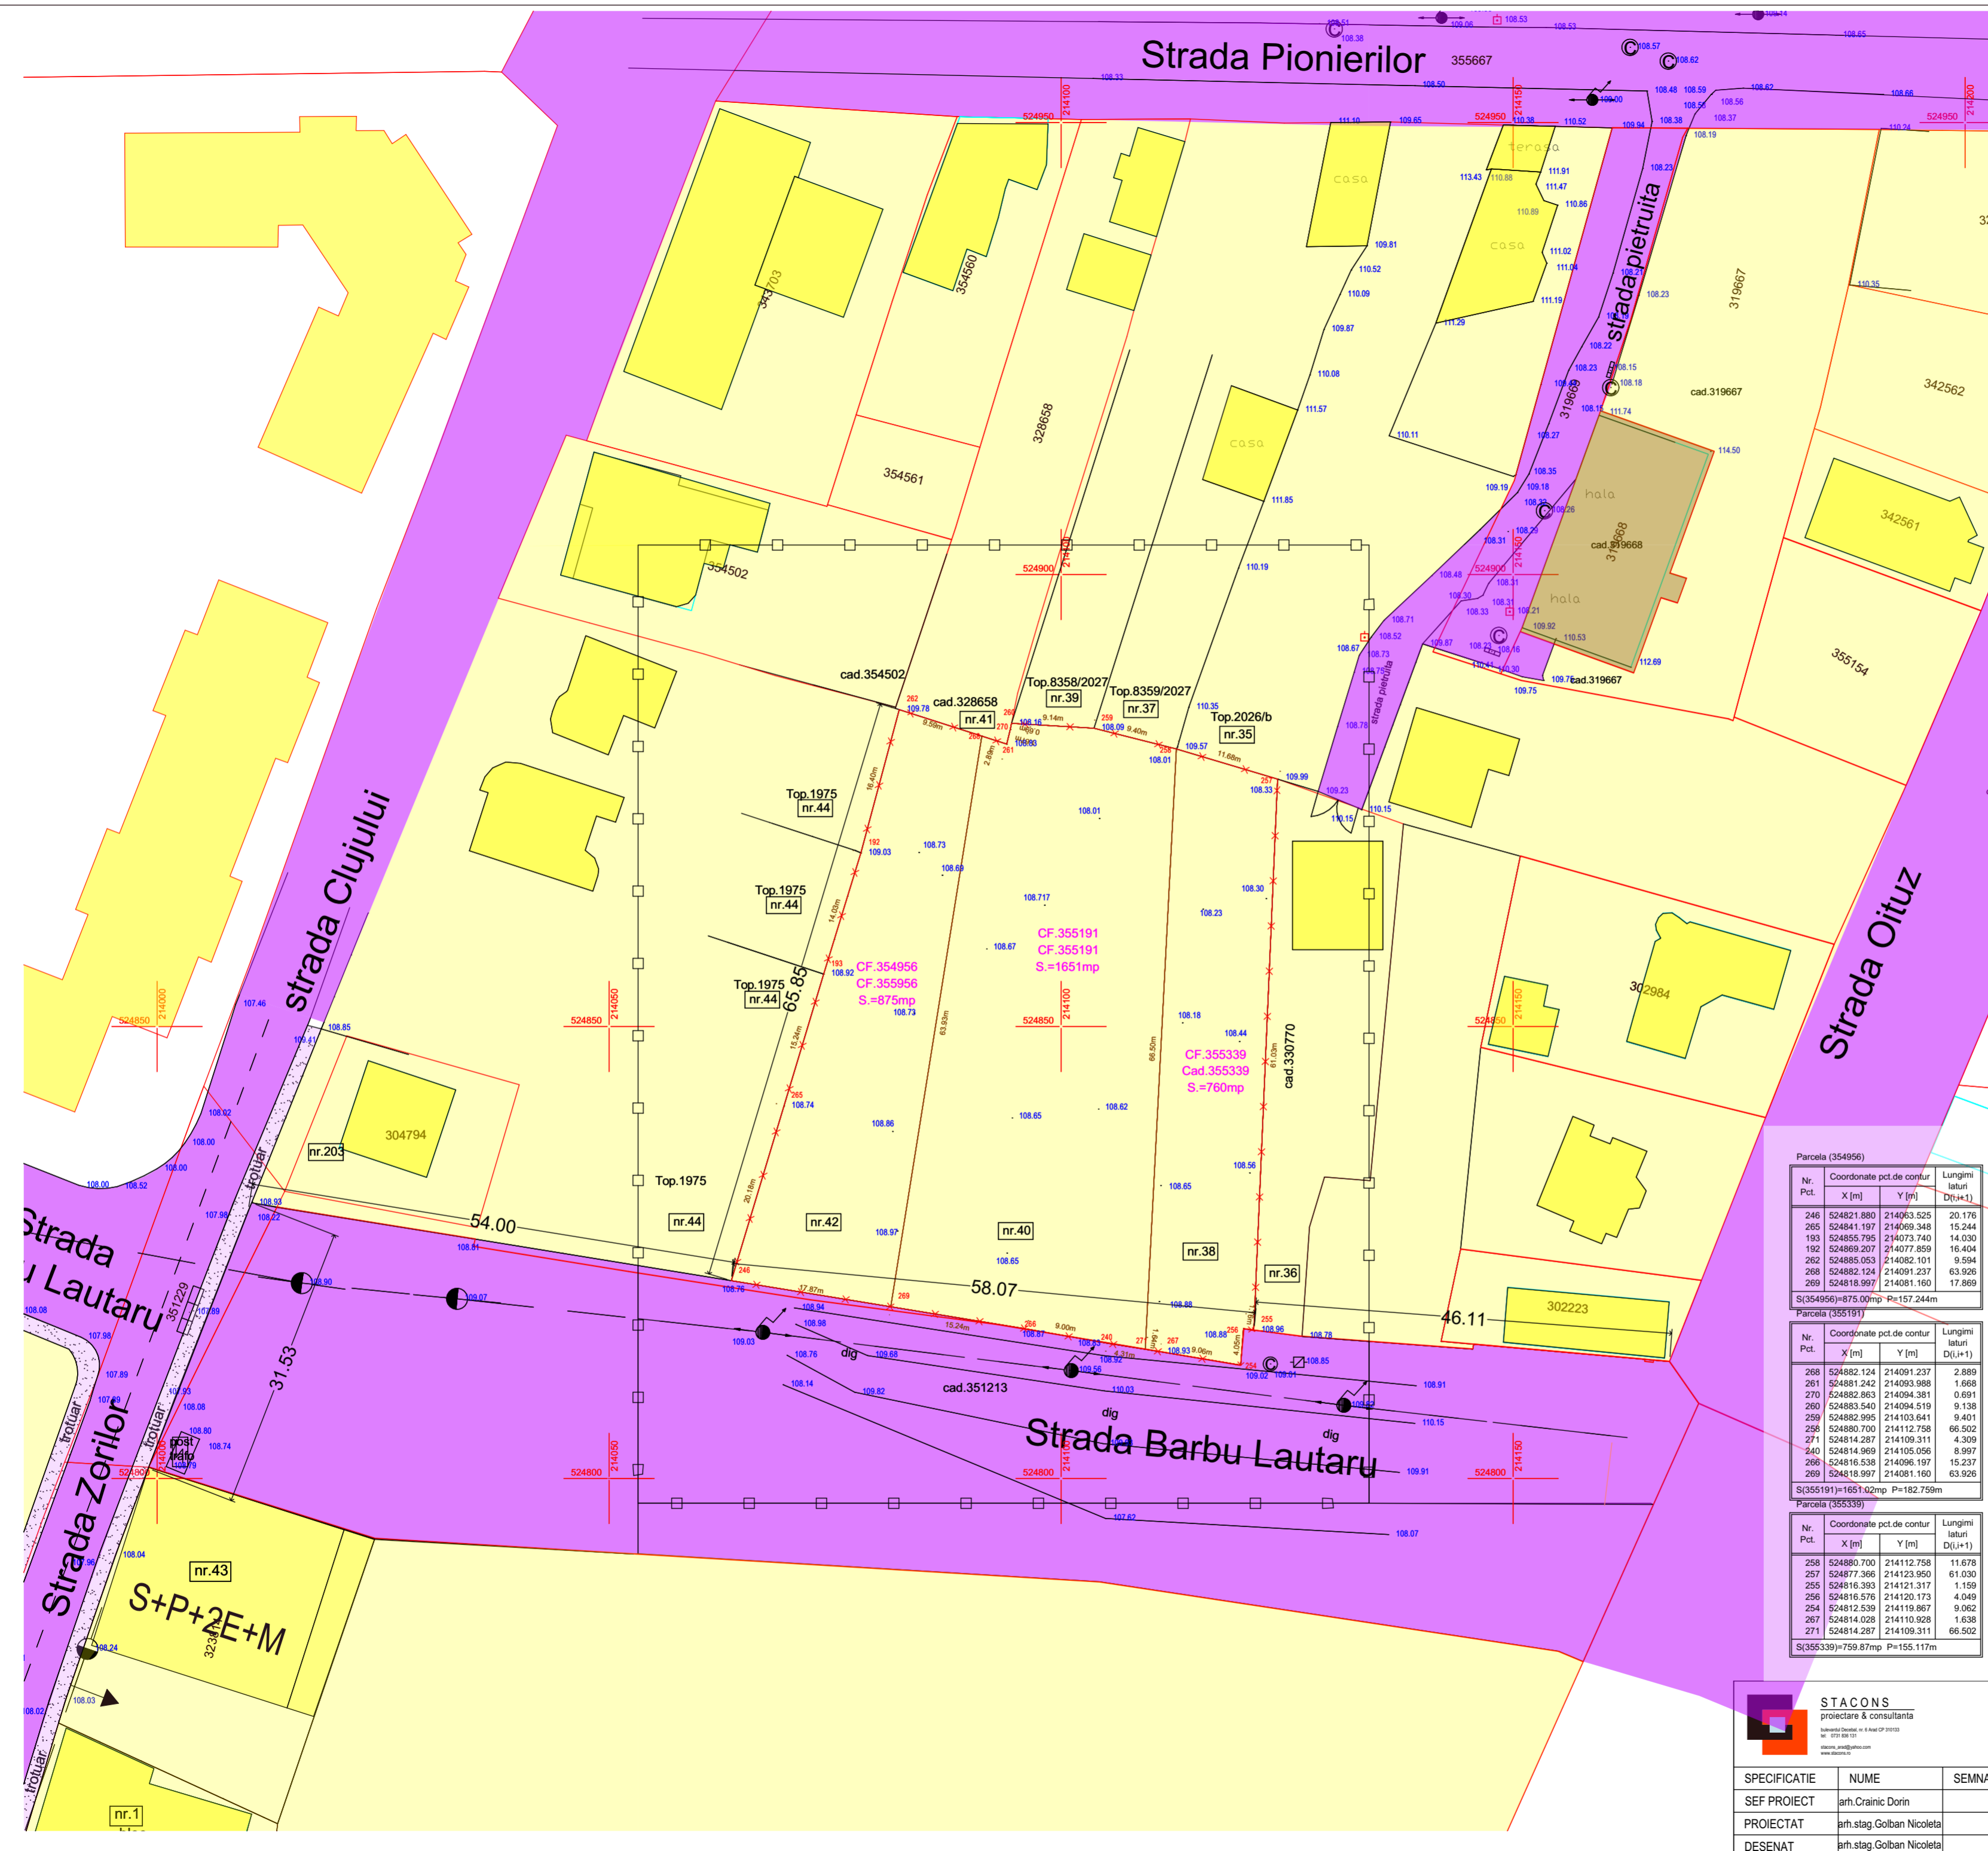

Parcela (354956)

Nr. Pct.	Coordonate pct.de contur		Lungimi latituri
	X [m]	Y [m]	D(i,i+1)
246	524821.880	214063.525	20.176
265	524841.197	214069.348	15.244
193	524855.795	214073.740	14.030
192	524869.207	214077.859	16.404
262	524885.053	214082.101	9.594
268	524882.124	214091.237	63.926
269	524818.997	214081.160	17.869
S(354956)=875.00mp P=157.244m			

Parcela (355191)

Nr. Pct.	Coordonate pct.de contur		Lungimi latituri
	X [m]	Y [m]	D(i,i+1)
268	524882.124	214091.237	2.889
261	524881.242	214093.988	1.668
270	524882.863	214094.381	0.691
260	524893.540	214094.519	9.138
259	524882.995	214103.641	9.401
258	524880.700	214112.758	66.502
271	524814.287	214109.311	4.309
240	524814.969	214105.056	8.997
268	524816.538	214096.197	15.237
269	524818.997	214081.160	63.926
S(355191)=1651.02mp P=182.759m			

Parcela (355339)

Nr. Pct.	Coordonate pct.de contur		Lungimi latituri
	X [m]	Y [m]	D(i,i+1)
258	524880.700	214112.758	11.678
257	524877.366	214123.950	61.030
255	524816.393	214121.317	1.159
256	524816.576	214120.173	4.049
254	524812.539	214119.867	9.062
267	524814.028	214110.928	1.638
271	524814.287	214109.311	66.502
S(355339)=759.87mp P=155.117m			

STACONS
proiectare & consultanta

SPECIFICATIE	NUME	SEMNTURA
SEF PROIECT	arh.Crainic Dorin	
PROIECTAT	arh.stag.Golban Nicoleta	
DESENAT	arh.stag.Golban Nicoleta	

ISO 9001 : 2015	Beneficiar: SC ELLADA BUILDINGS SRL prin Sabau Razvan Georgehe Jud.Arad ,com. Peciza , nr.2, bl.93 A	Nr. proiect: 01/2022
Scara: 1:500 Format: A2	Titlu proiect: ELABORARE PEZ SI RLU AFERENT CONSTRUIRE LOCUINTE COLECTIVE mun.Arad, str.Barbu Lautaru nr.38, 40, 42	Faza: PUZ
Data: februarie 2022	Titlu plansa: SITUATIE EXISTENTA ZONA STUDIATA EXTINSA	Plansa nr.: 02 URB