


P.U.Z - ZONA SERVICII SI DEPOZITARE

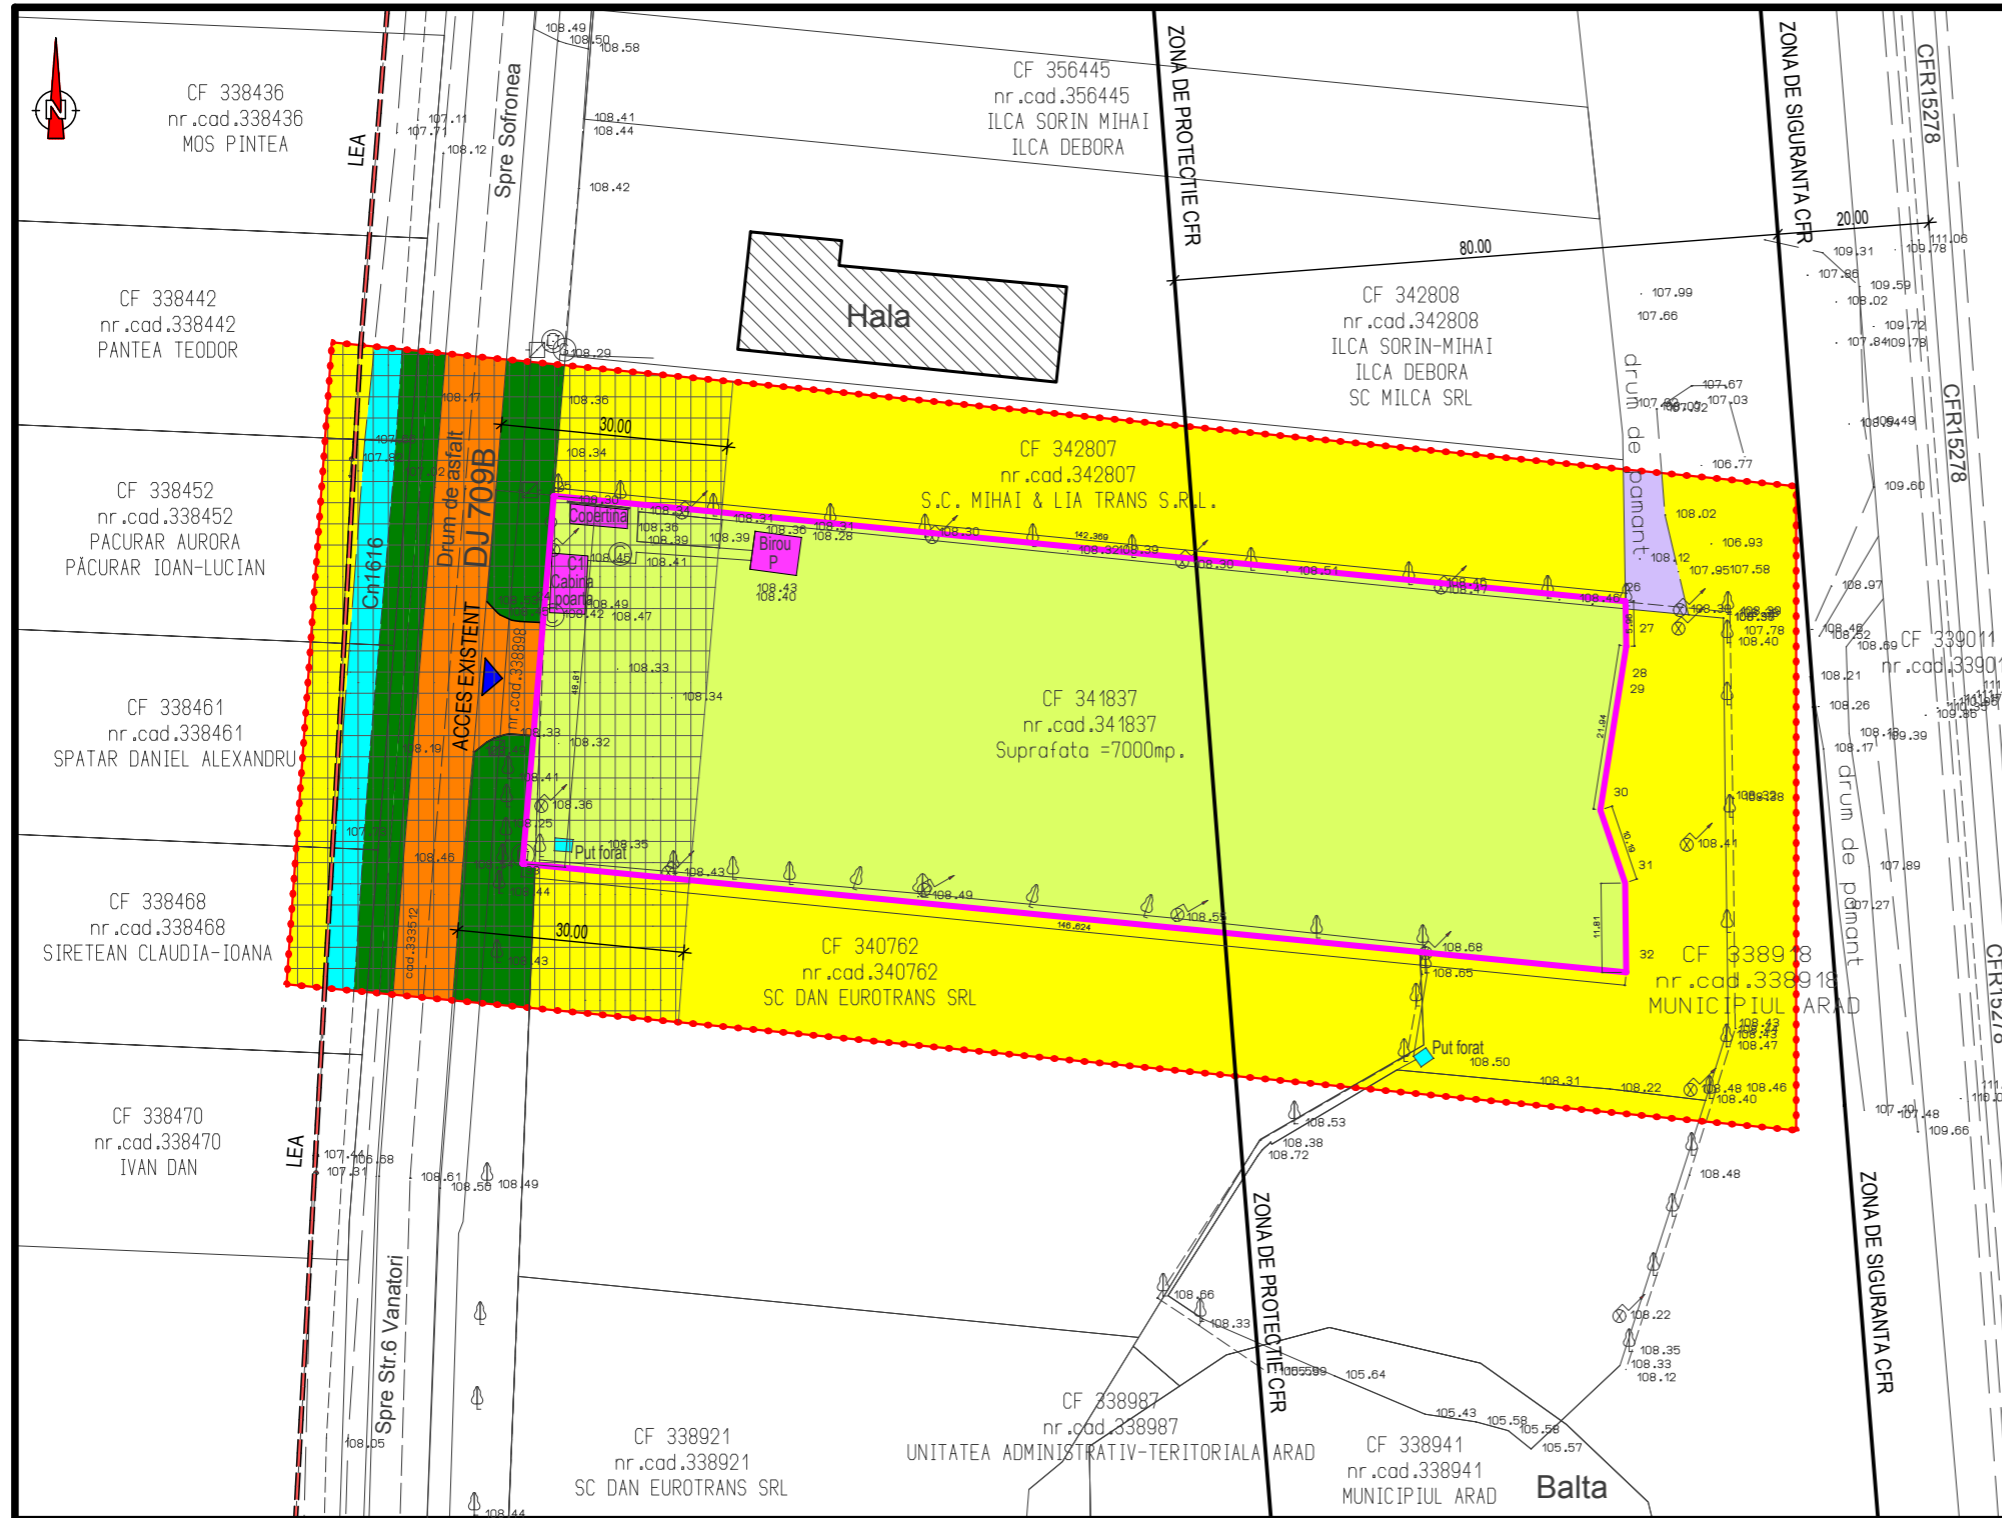


LEGENDA:

- Constructii temporare existente
- Limita lot studiat
- Limita loturi existente
- Limita zonei studiate in cadrul PUZ
- Terenuri agricole in extravilan aflate in zona studziata
- Drum judetean DJ 709B
- Zona verde de aliniament
- Canal de desecare Cn 1616
- Teren agricol proprietate a beneficiarului
- Drum de pamant existent in zona studziata
- Linie electrica aeriana existenta in zona studziata
- Limita zona de siguranta CFR existent
- Zona de protectie drum judetean
- Acces auto/pietonal existent

CF nr.341837 S=7.000mp, Fratila Maria
 Initiator PUZ - SC Transalex SRL
 Suprafata totala teren = 7.000mp
 Suprafata zona studziata= 16.775mp

POT_{existent} = 1,26%
 CUT_{existent} = 0,01

EXPERT				
VERIFICATOR				
SPECIFICATIE	NUME / PRENUME	SEMNTURA	CERINTA	REFERAT / EXPERTIZA nr. / data
 S.C. GEOMETRICA CONSTRUCT S.R.L. Str. Gh. Sincai, nr. 2-6, ap. 4, ARAD 310084 RO tel./fax: 0257 / 211400; 0722 / 970792; 0722 / 247559 www.geometrica.ro; office@geometrica.ro	Proiect: PUZ - ZONA SERVICII SI DEPOZITARE			NR. PROIECT 73/2021
	Adresa constr.: Extravilan Arad DJ 709B, jud. Arad			FAZA: P.U.Z.
creat cu Allplan 2009 a Nemetschek A.G. proiectant de specialitate: S.C. GEOMETRICA CONSTRUCT S.R.L.	SEF PROIECT	Arh. DINULESCU N.L.	SCARA: 1:1.000	Beneficiar: S.C. TRANSALEX S.R.L.
PROIECTAT	Arh. DINULESCU N.L.			ETAPA: II
	Arh. DINULESCU-I. S.		DATA: mai 2022	NR. PLANSA 02A
INTOCMIT	Arh. DINULESCU-I. S.			Planşa: SITUATIA EXISTENTA