


P.U.Z - ZONA INDUSTRIE NEPOLUANTA, DEPOZITARE SI SERVICII

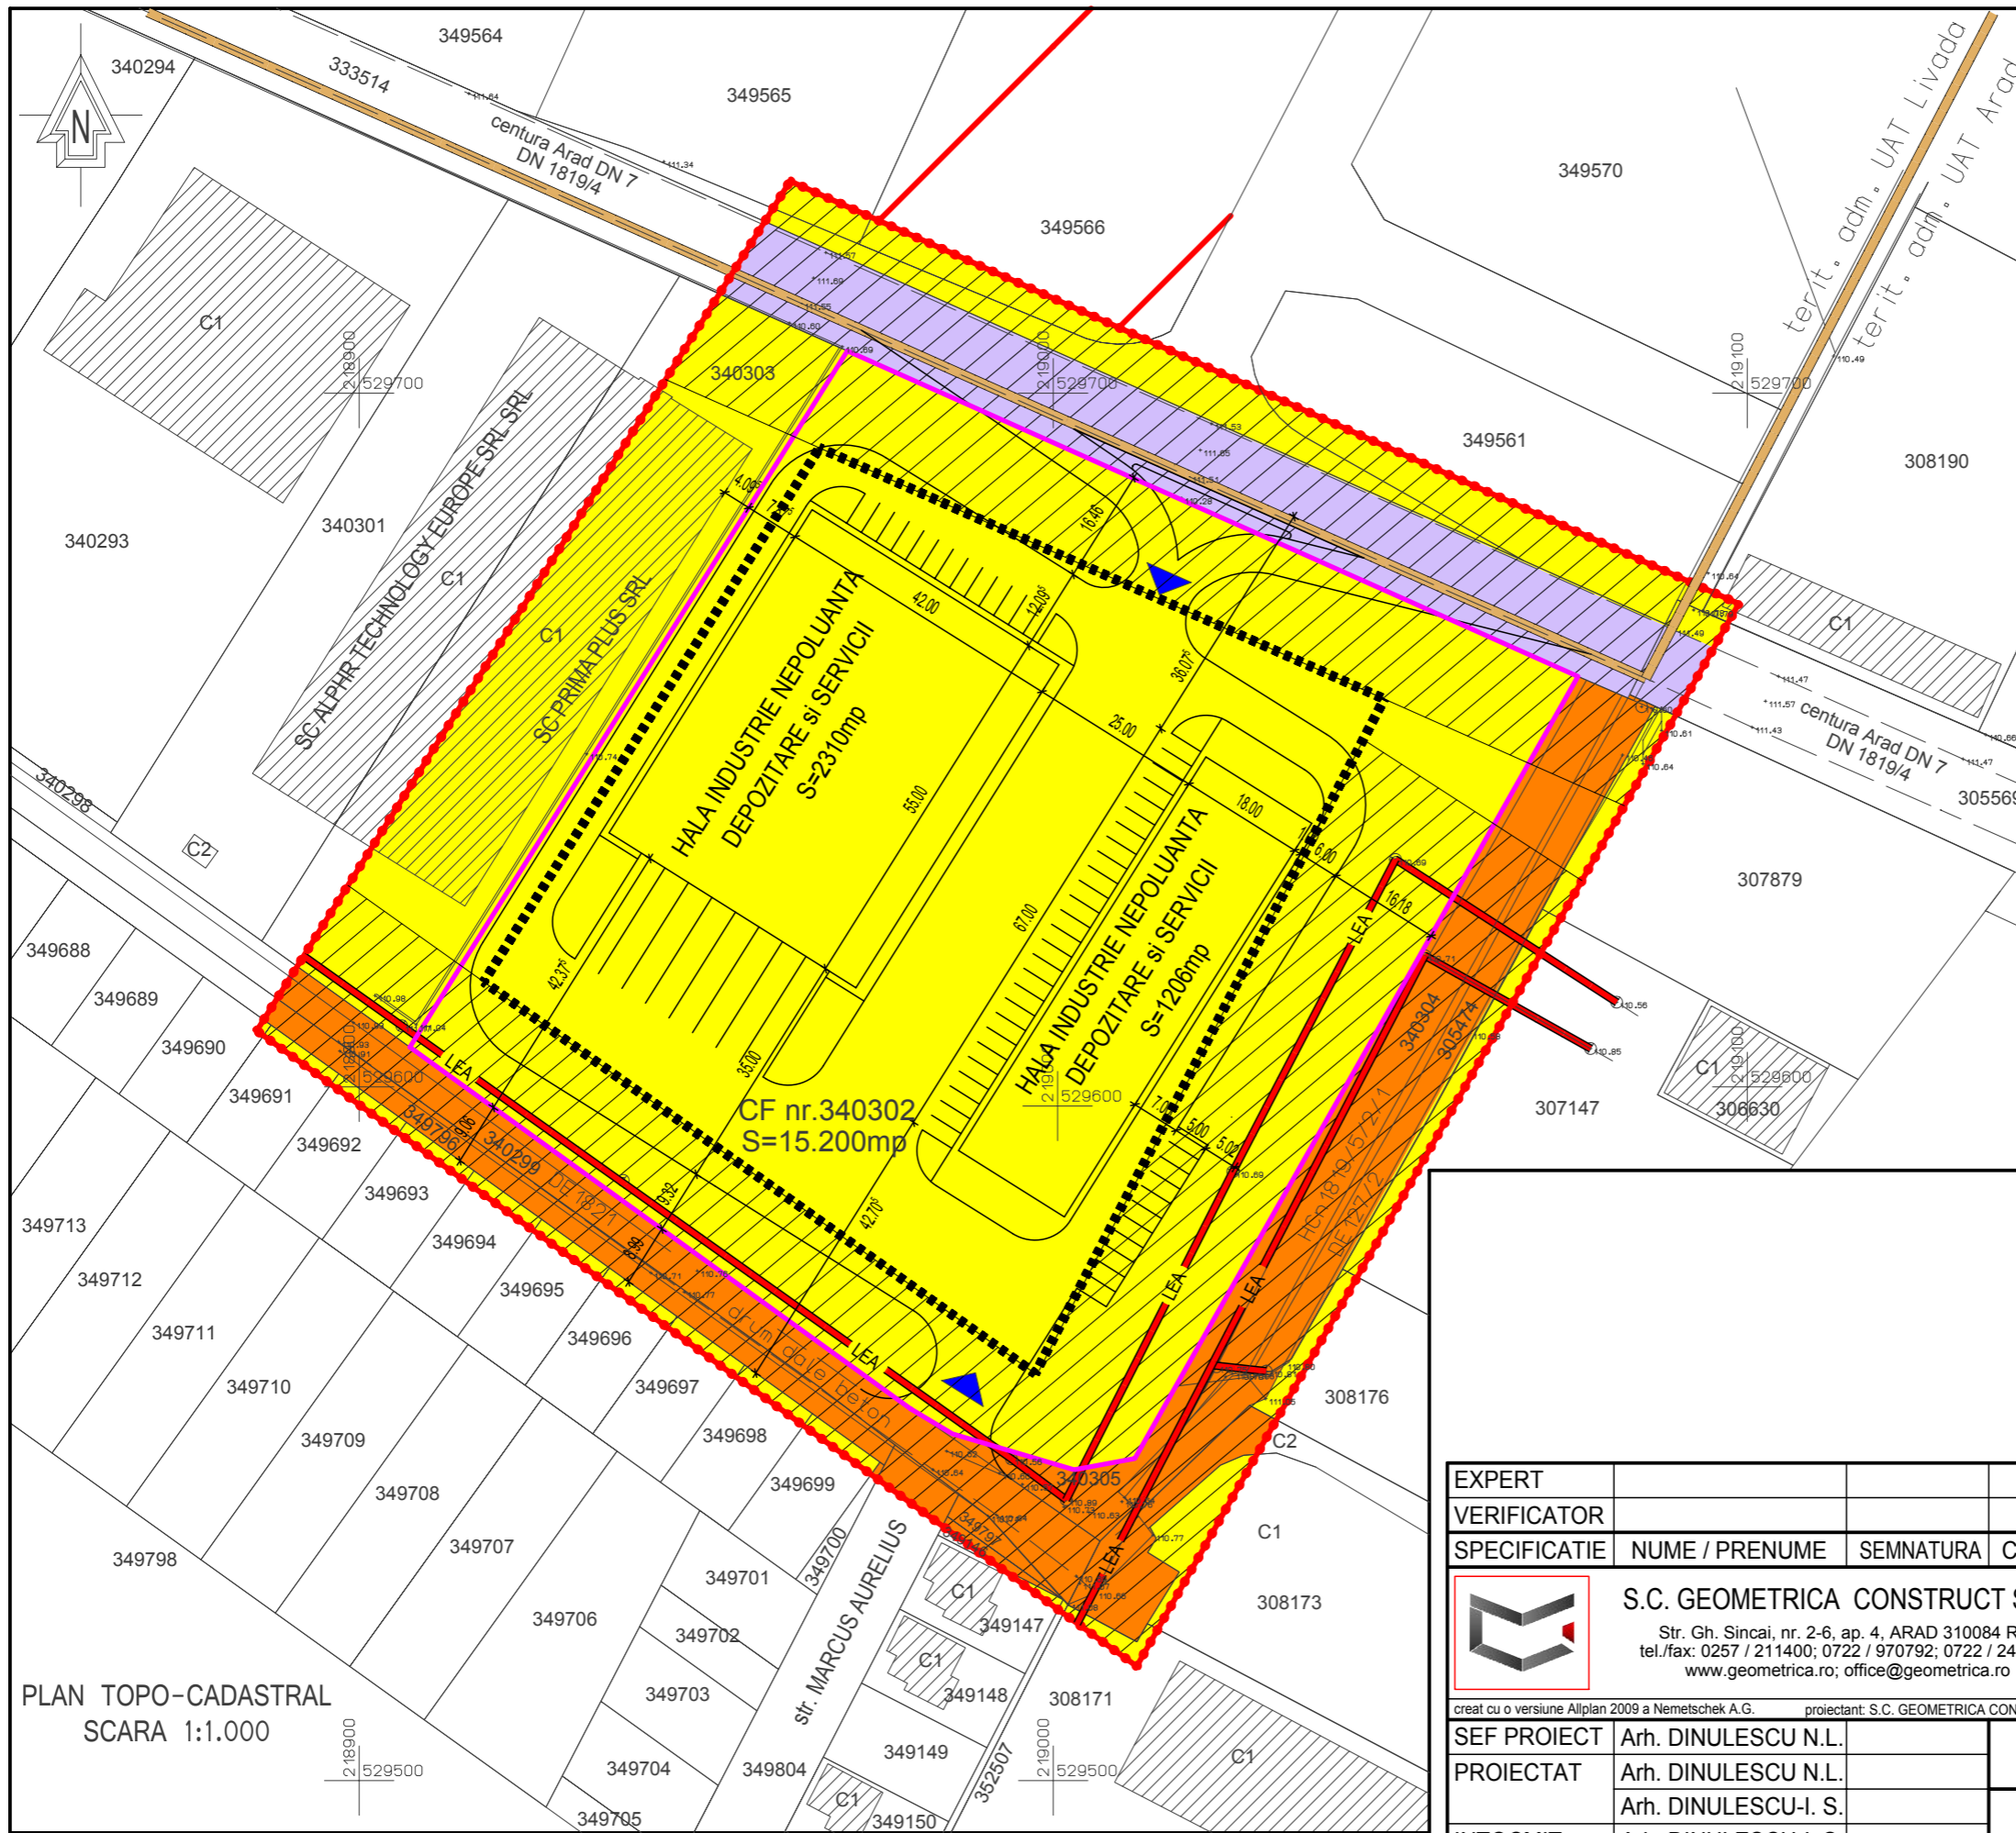

PLAN TOPO-CADASTRAL
SCARA 1:1.000

LEGENDA:

- Teren proprietate publica de interes national
- Teren proprietate publica de interes local
- Limita loturi studiat
- Limita loturi existente
- Limita zonei studiate in cadrul PUZ
- Teren proprietate privata a pers. fizice/juridice
- Linie electrica aeriana existenta in zona studiate
- Zona de protectie (drum national/linie electrica)
- Limita zonei edificabile propuse
- Constructii existente in zona studiate
- Limita intravilanului municipiului Arad
- Acces auto/pietonal

CF nr.340302 , S=15.200mp Sturza Alexandru si Sturza Mihaela Initiator PUZ - SC MATECA SRL Suprafata totala teren = 15.200mp Suprafata zona studiate= 24.395mp Regim maxim de inaltime P+2E Inaltimea maxima a cladirilor H _{max} =20m	POT _{existent} = 0,00% CUT _{existent} = 0,00 POT _{propus} = 50,00% CUT _{propus} = 1,00
---	---

EXPERT				
VERIFICATOR				
SPECIFICATIE	NUME / PRENUME	SEMNATURA	CERINTA	REFERAT / EXPERTIZA nr. / data
	S.C. GEOMETRICA CONSTRUCT S.R.L. Str. Gh. Sincal, nr. 2-6, ap. 4, ARAD 310084 RO tel./fax: 0257 / 211400; 0722 / 970792; 0722 / 247559 www.geometrica.ro; office@geometrica.ro			Proiect: Zona industrie nepoluanta, depozitare si servicii Realizare acces direct din DN7 Adresa constr.: Str. Calea Zimandului, nr. 32 Arad, jud. Arad
SEF PROIECT	Arh. DINULESCU N.L.		SCARA: 1:1000	NR. PROIECT 75/2023 ETAPA: II
PROIECTAT	Arh. DINULESCU N.L.		DATA: mai 2024	FAZA: P.U.Z.
INTOCMIT	Arh. DINULESCU-I. S.			NR. PLANSA 05A