


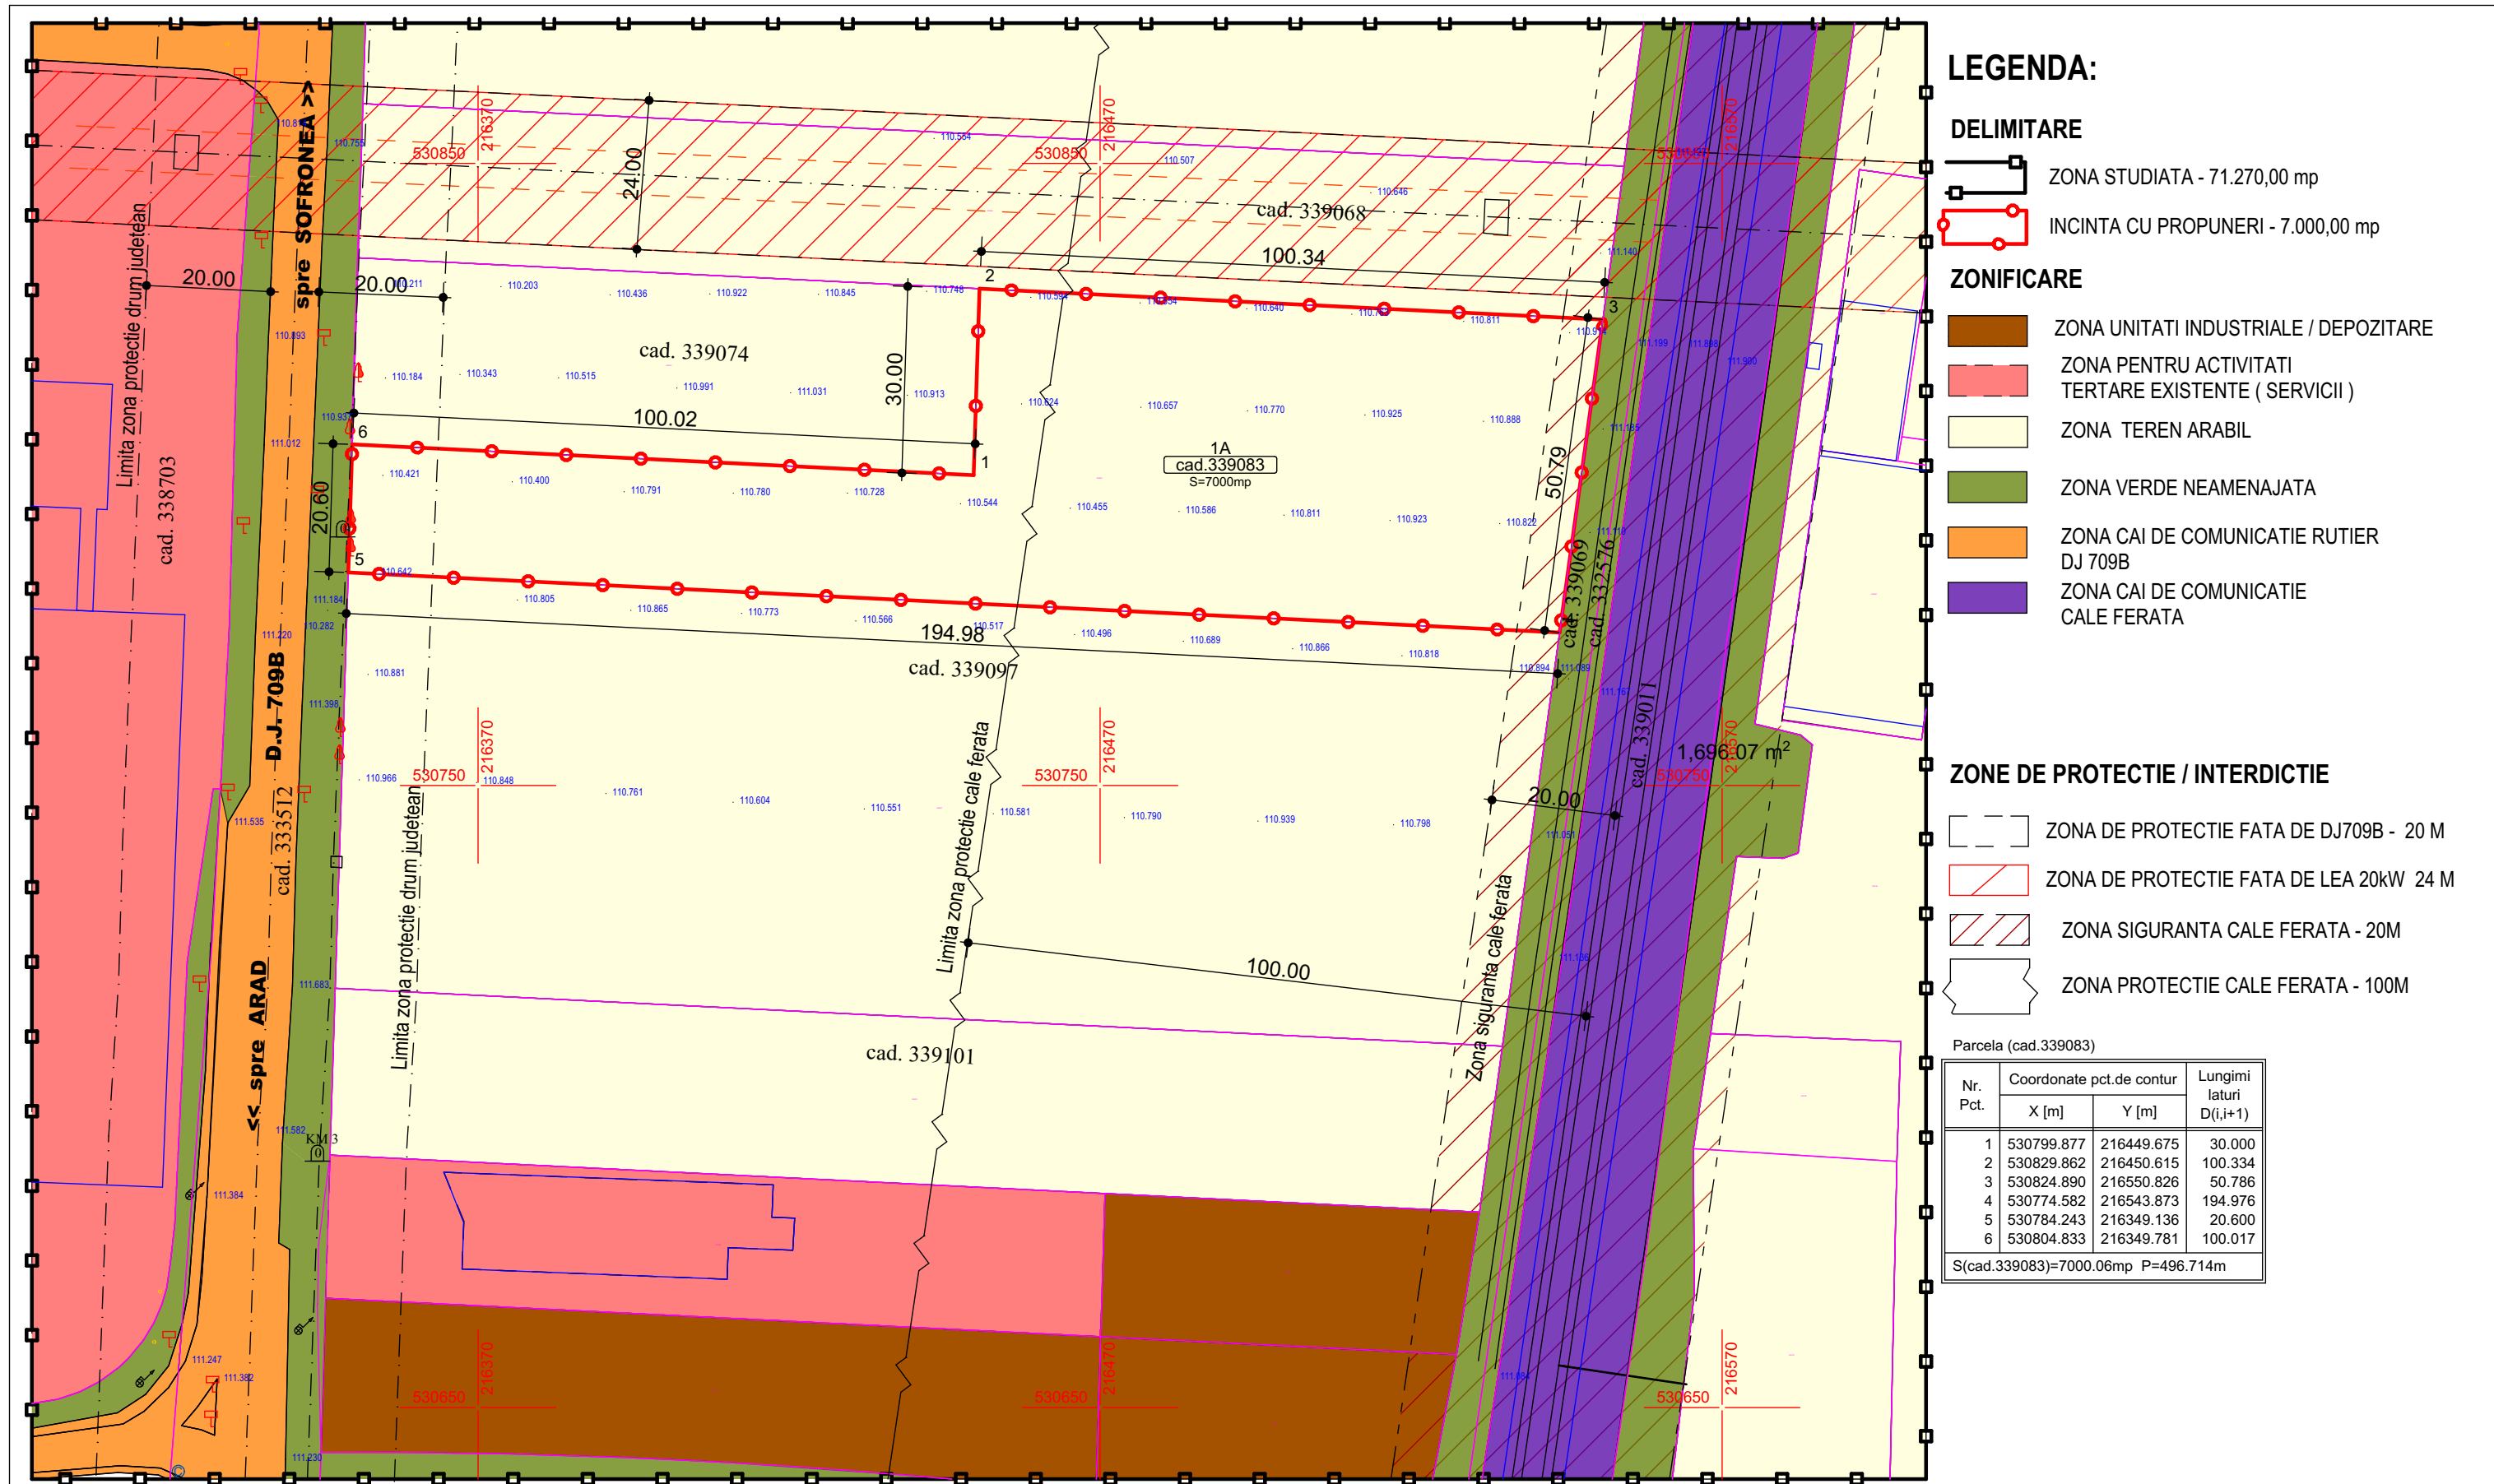

LEGENDA:

DELIMITARE

- ZONA STUDIATA - 71.270,00 mp
- INCINTA CU PROPUNERI - 7.000,00 mp

ZONIFICARE

- ZONA UNITATI INDUSTRIALE / DEPOZITARE
- ZONA PENTRU ACTIVITATI TERTARE EXISTENTE (SERVICII)
- ZONA TEREN ARABIL
- ZONA VERDE NEAMENAJATA
- ZONA CAI DE COMUNICATIE RUTIER DJ 709B
- ZONA CAI DE COMUNICATIE CALE FERATA

ZONE DE PROTECTIE / INTERDICTIE

- ZONA DE PROTECTIE FATA DE DJ709B - 20 M
- ZONA DE PROTECTIE FATA DE LEA 20kW 24 M
- ZONA SIGURANTA CALE FERATA - 20M
- ZONA PROTECTIE CALE FERATA - 100M

Parcela (cad.339083)

Nr. Pct.	Coordonate pct.de contur		Lungimi latari D(i,i+1)
	X [m]	Y [m]	
1	530799.877	216449.675	30.000
2	530829.862	216450.615	100.334
3	530824.890	216550.826	50.786
4	530774.582	216543.873	194.976
5	530784.243	216349.136	20.600
6	530804.833	216349.781	100.017

S(cad.339083)=7000.06mp P=496.714m

 STACONS proiectare & consultanta bulevardul Dezobal, nr. 6 Arad CP 310133 tel: 0257212085 fax: 0257212089 stacons_arad@yahoo.com www.stacons.ro  InterConformity ROMANIA & EUROPE Certified Company ISO 9001 : 2015			Beneficiar: SEBASTIAN GABRIEL DANUT Mun. Arad, Calea 6 Vanatori, Bl. V7, Sc. B, Et. 1, Ap. 7, Jud. Arad		Nr. proiect: 51/2025	
SPECIFICATIE NUME SEMNTATURA			Scara: 1:1000 Format: A3		Titlu proiect: ELABORARE PUZ SI RLU : ZONA SERVICII, DEPOZITARE SI COMERT Mun. Arad, extravilan, CF nr. 339083, Jud. Arad Faza: PUZ	
SEF PROIECT arh. CRAINIC Dorin			Titlu plansa: SITUATIE EXISTENTA		Plansa nr.: 02 URB	
PROIECTAT arh. GOLBAN Nicoleta						
DESENAT arh. GOLBAN Nicoleta						
			Data: Oct. 2025			