


SITUATIE EXISTENTA SC. 1:500

PLAN URBANISTIC ZONAL CONSTRUIRE LOCUINTE COLECTIVE

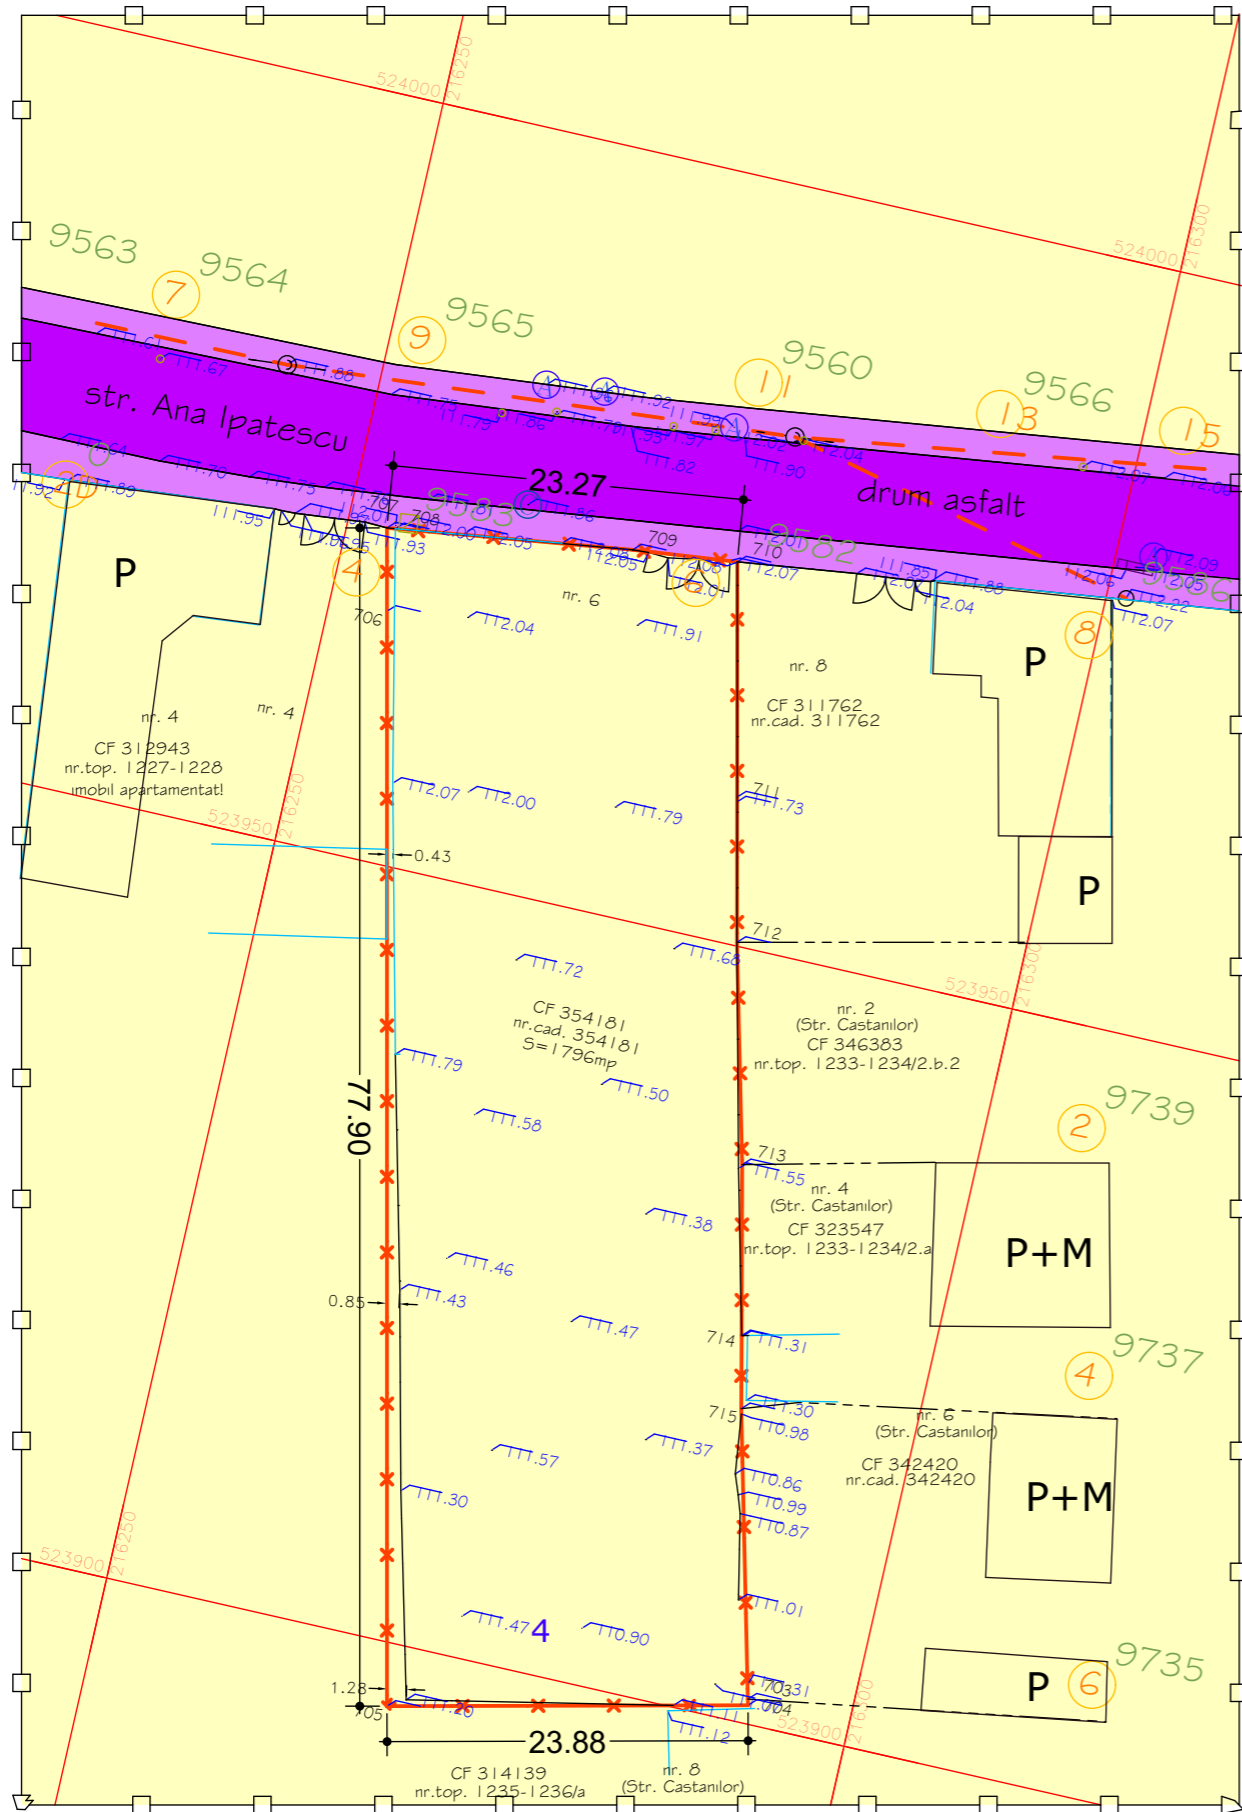


LEGENDA:

DELIMITARE

- ZONA STUDIATA 9.500 mp
- INCINTA CU PROPUNERI 1.796 mp

ZONIFICARE

- ZONA CURTI CONSTRUCTII
- CAI DE COMUNICATIE RUTIERA
- TROTUARE

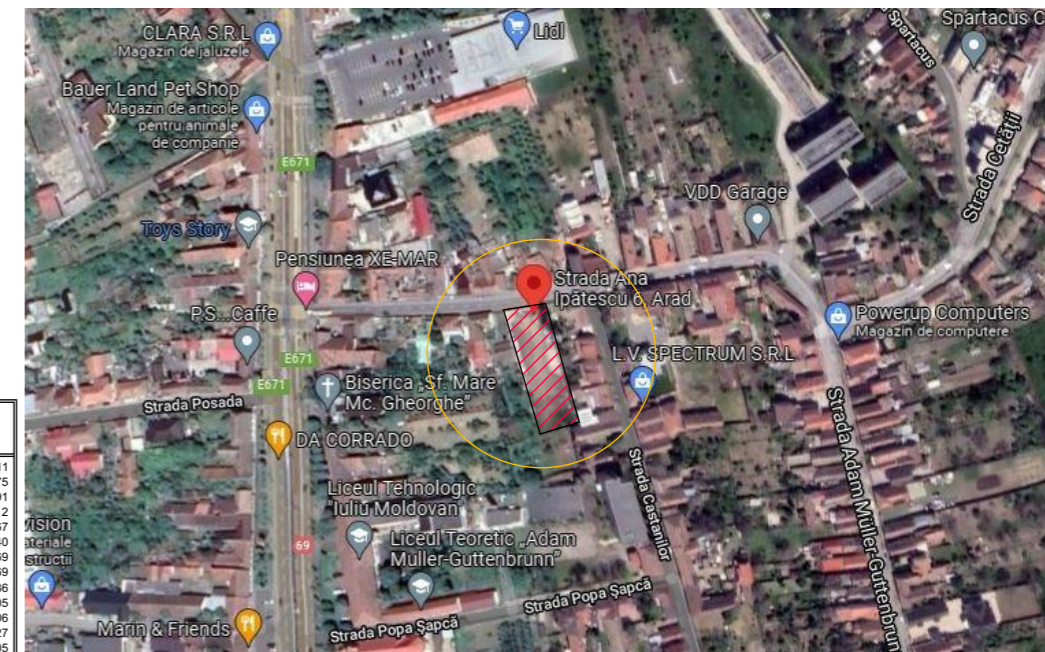

Parcela (CF354181)

Nr. Pct.	Coordonate pct.de contur		Lungimi laturi D(i,i+1)
	X [m]	Y [m]	
703	523901.630	216293.108	0.411
704	523901.233	216293.213	23.875
705	523895.865	216269.949	72.391
706	523966.442	216253.845	5.512
707	523971.816	216252.621	0.567
708	523971.893	216253.183	15.740
709	523974.016	216268.779	6.969
710	523974.781	216275.706	15.869
711	523959.306	216279.221	9.286
712	523950.251	216281.278	14.705
713	523935.994	216284.881	11.306
714	523924.964	216287.365	4.827
715	523920.252	216288.413	19.205

SI(CF354181)=1795.61mp P=200.663m

STACONS proiectare & consultanta Bulevardul Decebal, nr. 6 Arad CF 310133 Tel: 0257/210965 Fax: 0257/210969 stacons_arad@stacons.ro www.stacons.ro	ISO 9001 : 2015	Beneficiar:	SC BENILA GROUP SRL	Nr. proiect:	45/2021
		Jud.Arad, loc Arad, str.Horia nr.7			
SPECIFICATIE		NUME	SEMNTATURA	Scara:	Format:
SEF PROIECT		arh.Crainic Dorin Paul		1:500	A3
PROIECTAT		arh.stag.Zubcu Mihai		Data:	ian.2022
DESENAT		arh.stag.Zubcu Mihai		Titlu plansa: SITUATIE EXISTENTA SI INCADRARE IN ZONA	
Titlu proiect:			ELABORARE P.U.Z. SI R.L.U. AFERENT: CONSTRUIRE LOCUINTE COLECTIVE		Faza:
			Jud.Arad, Loc.Arad, str.Ana Ipatescu nr.6 C.F. nr.354181 Arad ; nr.TOP:354181		P.U.Z
					Plansa nr.: 01 URB