


Inventar de coordonate / Stereo 70 / nr. cad. 334318 si nr. cad. 334322

No. Pnt.	Outline points coord.		Lengths sides L(i,i+1)
	X [m]	Y [m]	
1	529171.773	211452.215	13.346
2	529185.079	211453.253	40.013
3	529225.028	211455.518	50.505
4	529275.307	211460.294	79.642
5	529262.659	211538.925	23.897
6	529258.864	211562.519	50.083
7	529250.824	211611.952	102.952
8	529148.302	211602.547	1.870
9	529148.571	211600.696	6.502
10	529149.508	211594.262	1.539
11	529147.979	211594.088	18.258
12	529150.999	211576.081	125.596

A(1)=15926.43mp P=514.205m

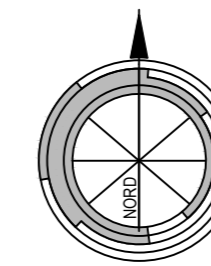


PLAN URBANISTIC DE DETALIU

CONSTRUIRE GREEN CENTER, HALA DEPOZITARE, AMENAJARE FRONT STRADAL SI ACCESE, IMPREJMUIRE POSTERIOARA, PLATFORME CAROSABILE SI PARCARI, ZONA VERDE, ELEMENTE DE PUBLICITATE, ECHIPARE TEHNICO EDILITARA

jud. Arad, mun. Arad, intravilan, C.F. nr. 334318 Arad

1 SITUATIA EXISTENTA

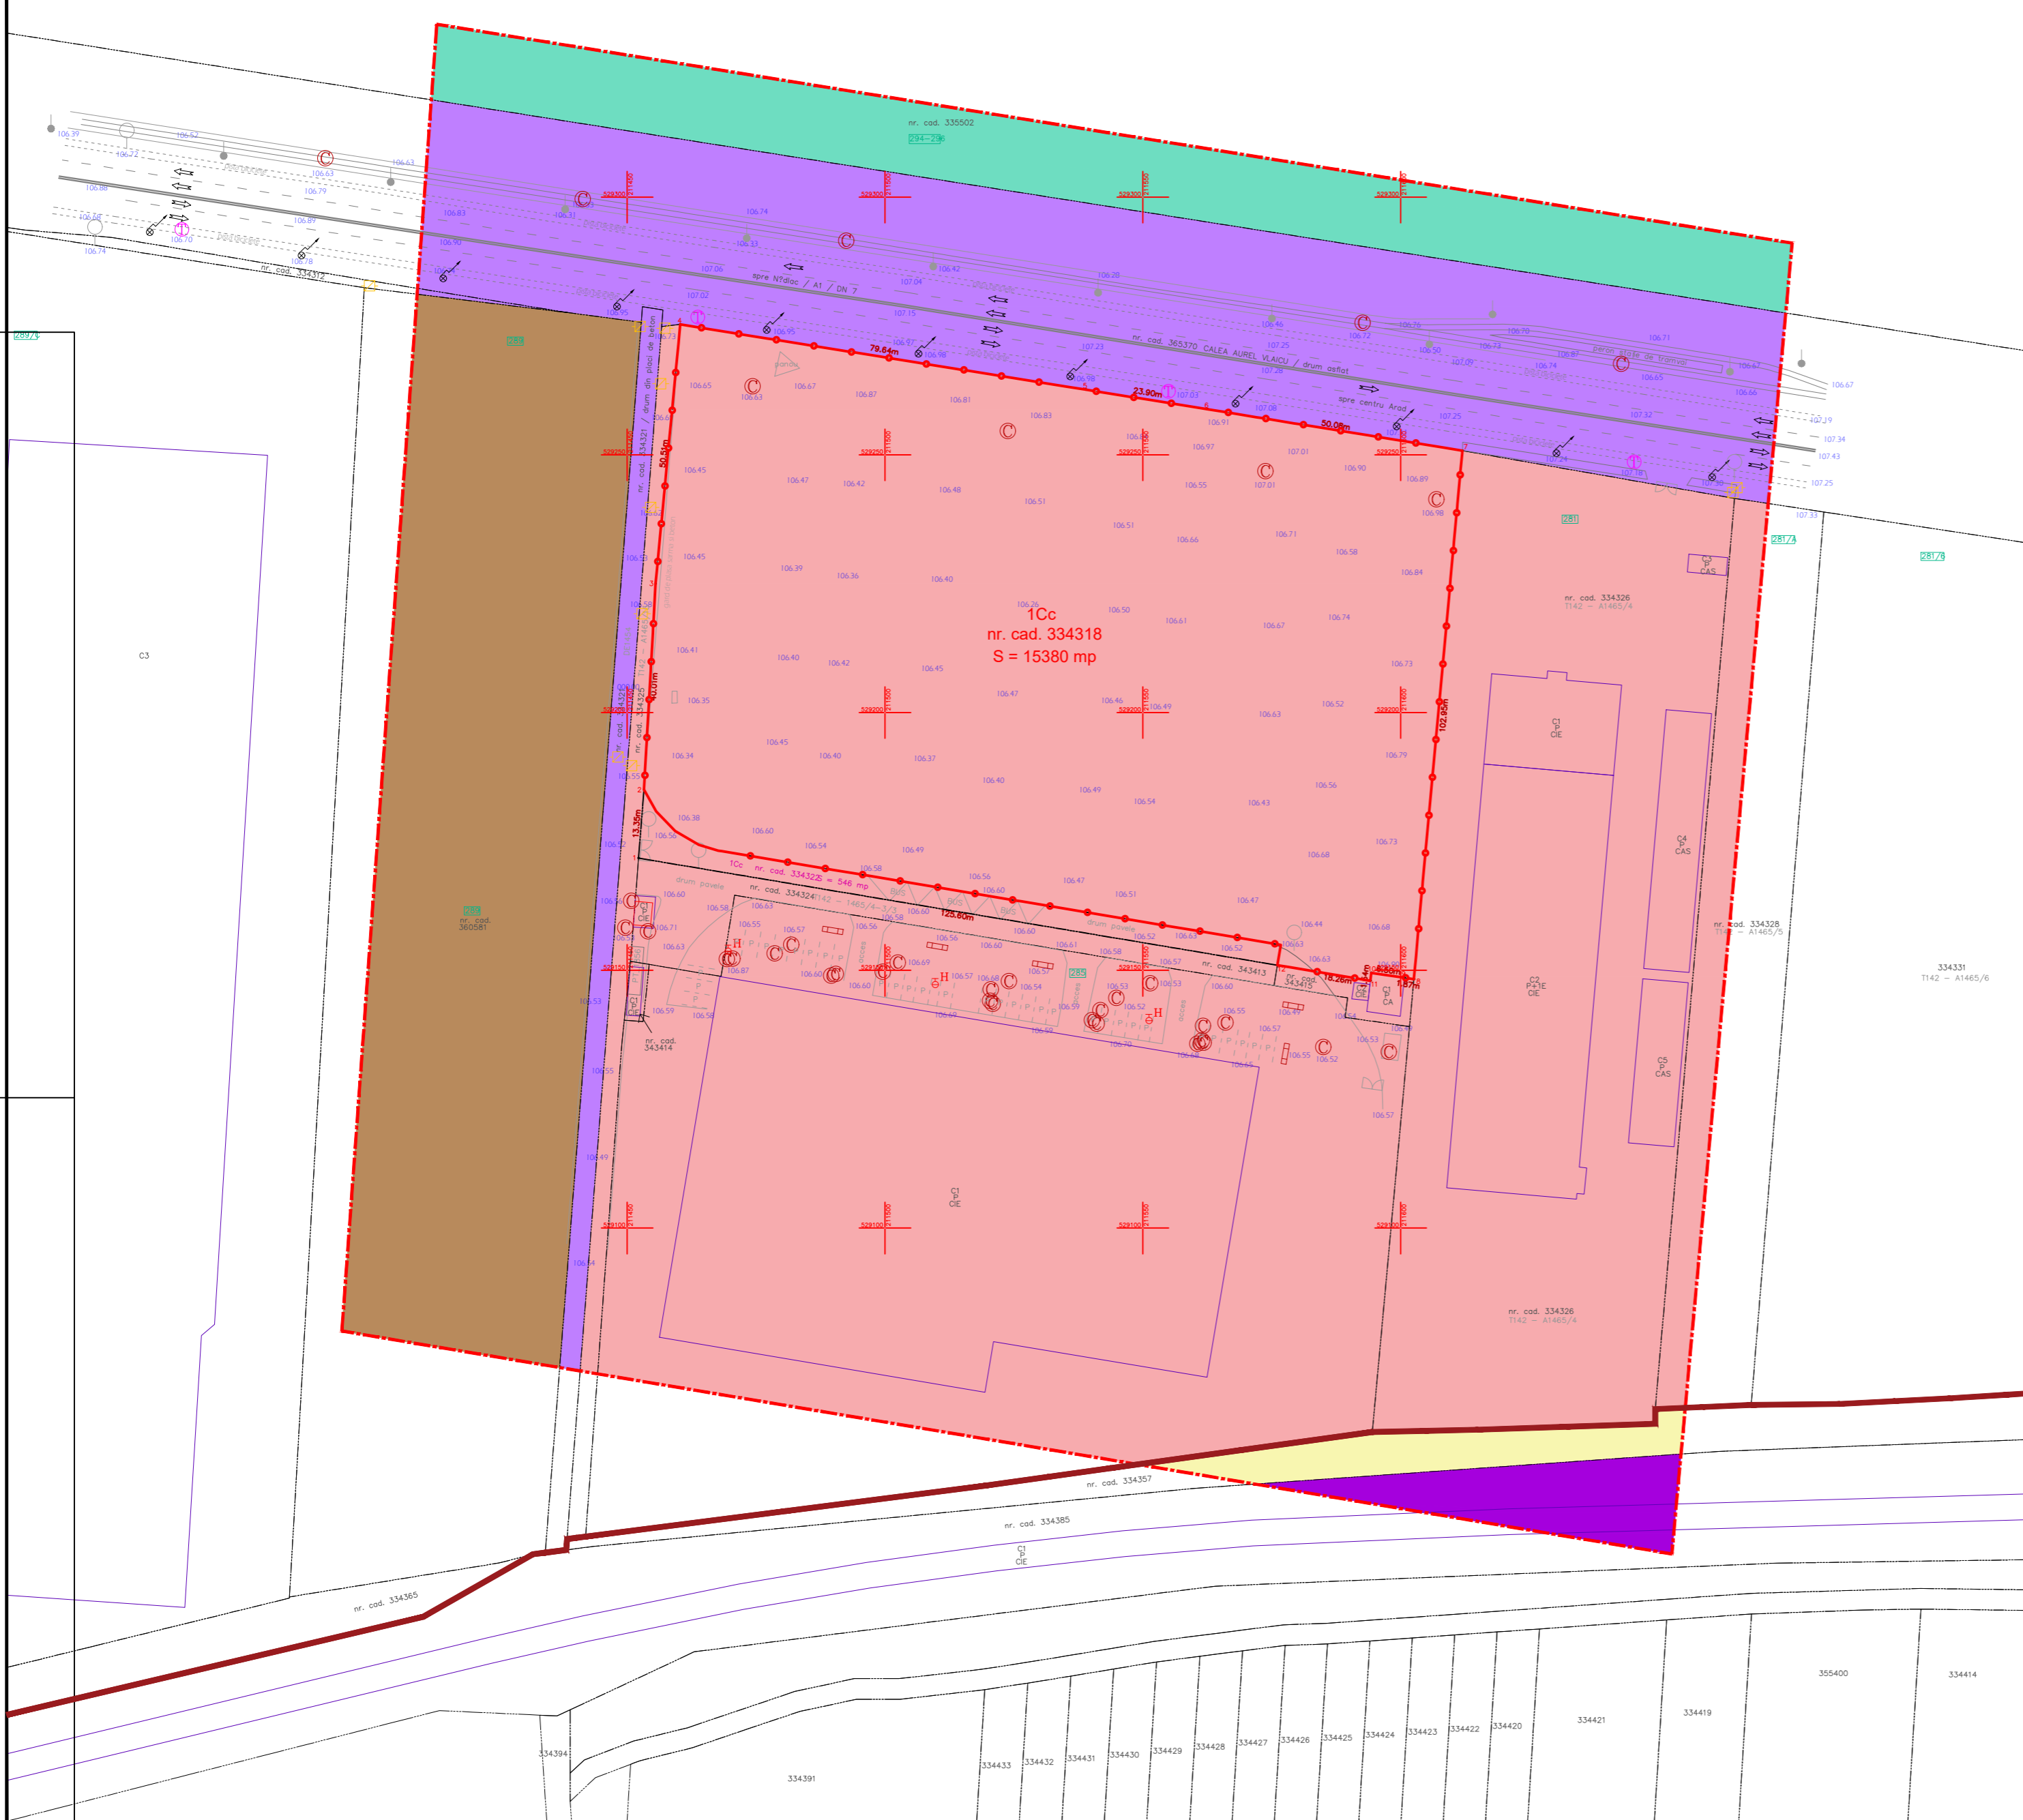

LEGENDA

LIMITE

- LIMITA INCINTA REGLEMENTATA
S teren = 15.380 mp, conf. C.F. nr. 334318 Arad
Teren proprietate SOCIETATEA LANDISA PLANT SRL
- LIMITA ZONA STUDIATA S = 67 000 mp
- LIMITA INTRAVILAN

CIRCULATII

- ZONA CAI DE COMUNICATIE RUTIERA SI AMENAJARI AFERENTE - EXISTENT
- ZONA CAI DE COMUNICATIE FERROVIARA SI AMENAJARI AFERENTE - EXISTENT

ZONIFICARE FUNCTIONALA

- TEREN CU DESTINATIA SERVICII/COMERT SI DEPOZITARE CONFORM PUD aprobat prin HCLMA nr. 301/12.11.2002 - EXISTENT
- ZONA UNITATI INDUSTRIALE SI DEPOZITARE - EXISTENT
- ZONA COMPLEXE DE AGREMENT - EXISTENT
- TEREN ARABIL IN EXTRAVILAN - EXISTENT

Proiectant general: TARA PLAN s.r.l. mun. Arad, str. Tudor Vladimirescu, nr. 15A, cod postal 310010, jud. Arad, Nr. Reg. Com. 302/2251/2006, CUI RO 18832512 tel. 0749.111.572, tel. 0728.365.027, e-mail: daniel.ursachi@gmail.com		BENEFICIAR: LANDISA PLANT SRL DENUMIRE PROIECT: "CONSTRUIRE GREEN CENTER, HALA DEPOZITARE, AMENAJARE FRONT STRADAL SI ACCESE, IMPREJMUIRE POSTERIOARA, PLATFORME CAROSABILE SI PARCARI, ZONA VERDE, ELEMENTE DE PUBLICITATE, ECHIPARE TEHNICO EDILITARA" ADRESA: jud. Arad, mun. Arad, intravilan, CF nr. 334318 Arad	Pr. nr.: 344/2024
Sef proiect arh. Dorian Balogh	Scara: 1:1000	OBIECT: SITUATIA EXISTENTA	P.U.D.
Proiectat arh.stag. Holomei Oana	Apr. 2024	Nr.plansa: 01A	
Desenat arh.stag. Holomei Oana			