


P.U.Z. PLA URBANISTIC ZONAL

CONSTRUIRE LOCAŢINE INDIVIDUALE SI
 FUNCŢIUNI COMPLEMENTARE - ZONA SANSAŢII
 SITAŢIA EXISTENTA DISPONIBILITATI

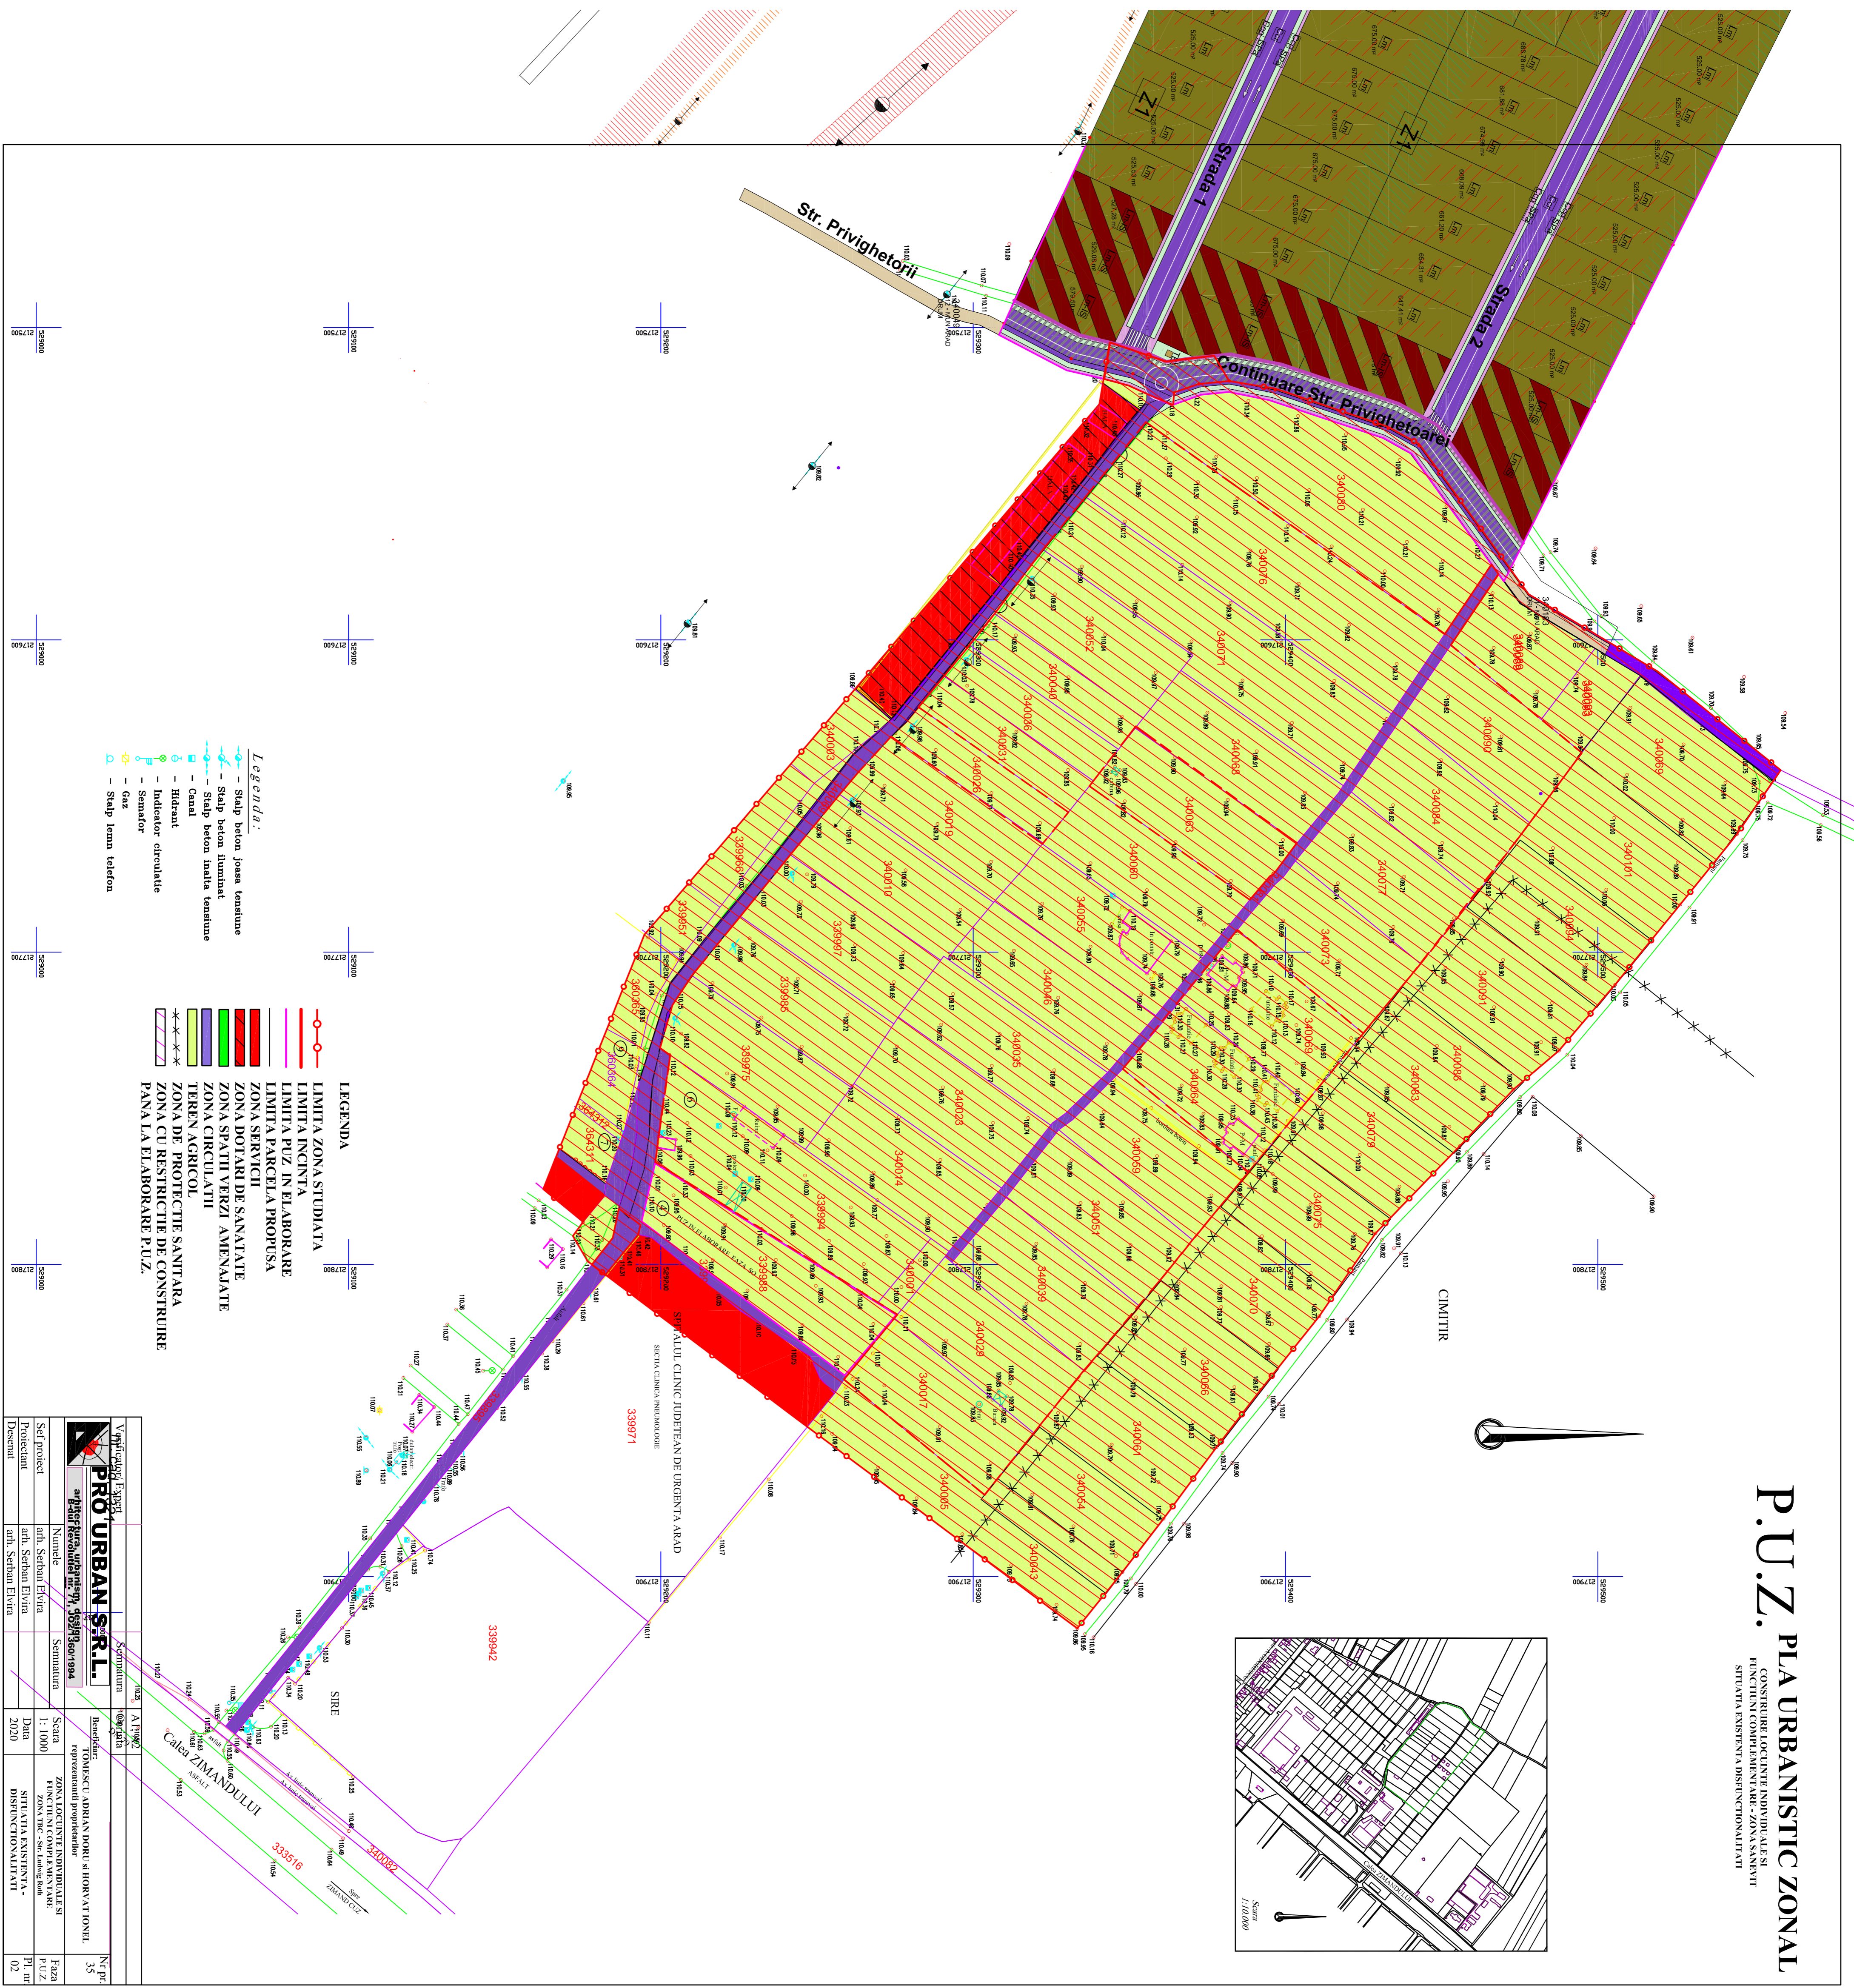

- Legenda:**
- - - Stalp beton joasa tensiune
 - - - Stalp beton inalt
 - - - Stalp beton inalta tensiune
 - - - Stalp lemnet
 - - - Hidrant
 - - - Canal
 - - - Indicator circulete
 - - - Semator
 - - - Stalp lemnet
- LEGENDA**
- LIMITA ZONA STUDIATA
 - LIMITA INCINTA
 - LIMITA PEZ IN ELABORARE
 - LIMITA PARCELA PROPOSA
 - ZONA SERVICII
 - ZONA DOTARI DE SANATATE
 - ZONA SPATII VERZI AMENAJATE
 - ZONA CIRCULATI
 - TEREN AGRICOL
 - ZONA DE PROTECTIE SANITARA
 - ZONA CU RESTRICTIE DE CONSTRUIRE PANA LA ELABORARE P.U.Z.

Verificator Expert		Scrizoara		Alina		Nr. nr.	
PRO URBAN S.R.L.		arhitectura, urbanism, amenajare		TOMASCU ARIAN DORU si HORVATI IONEL		35	
arhitectura, urbanism, amenajare nr. 7, 352/190/1984		Scurt		1:1000		Faza	
Sef proiect arh. Sorban Elvira		Data		2020		P.U.Z.	
Descriere		Situatia		Situatia		P.U.Z.	
arh. Sorban Elvira		DISFUNCTIONALITATI		DISFUNCTIONALITATI		02	