


# INCADRARE IN ZONA sc: 1:25000

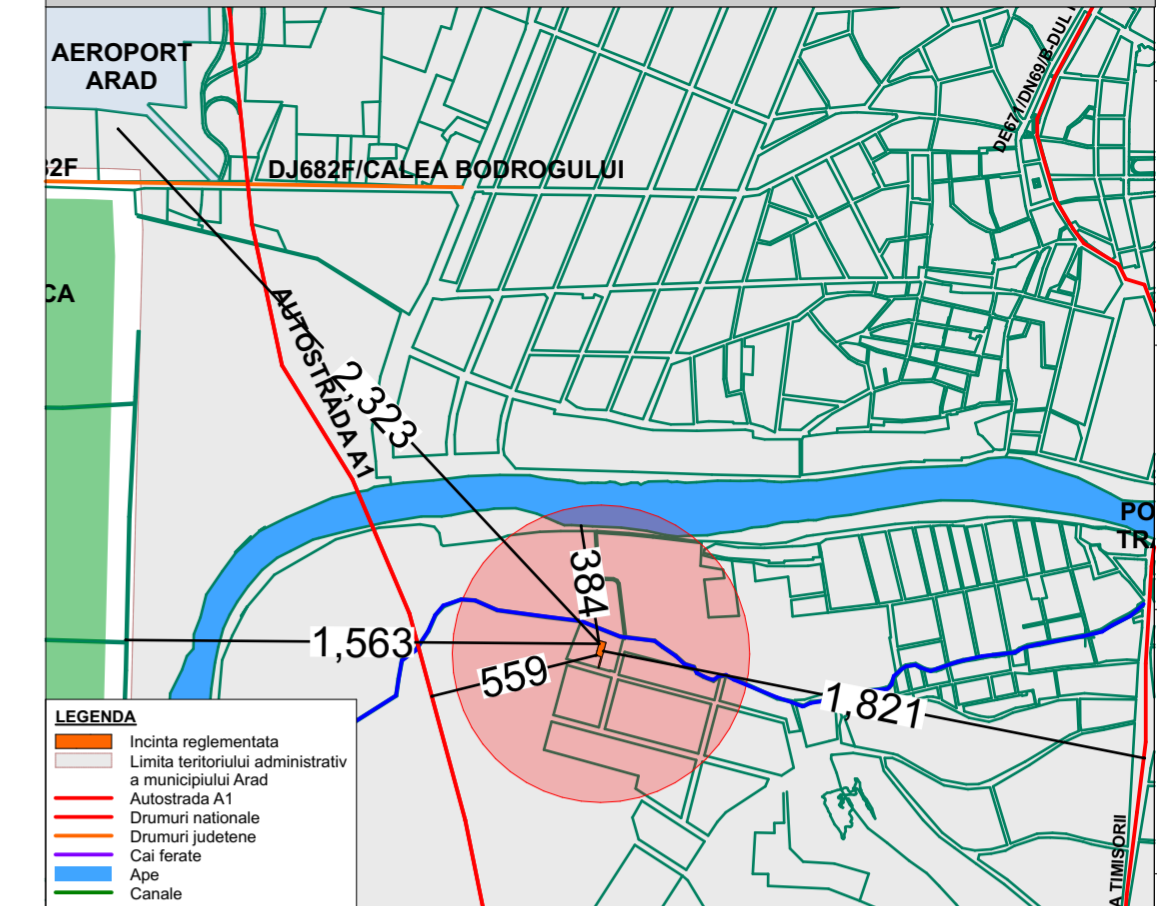

**LEGENDA**

- Incinta reglementata
- Limita teritoriului administrativ a municipiului Arad
- Autostrada A1
- Drumuri nationale
- Drumuri judetene
- Cai ferate
- Ape
- Canale

## LIMITE

|  |                             |
|--|-----------------------------|
| <span style="display: inline-block; width: 15px; border-bottom: 1px solid purple; border-radius: 50%;"></span> | LIMITA ZONEI STUDIATE       |
| <span style="display: inline-block; width: 15px; border-bottom: 2px solid red;"></span>                        | LIMITA INCINTE REGLEMENTATE |
| <span style="display: inline-block; width: 15px; border-bottom: 1px solid black;"></span>                      | LIMITA PARCELELOR EXISTENTE |
| <span style="display: inline-block; width: 15px; border-bottom: 1px dashed black;"></span>                     | LIMITA PARCELELOR EXISTENTE |


## PROPRIETATEA TERENURILOR

|   |  |
|---|--|
| <span style="display: inline-block; width: 15px; height: 10px; background-color: orange;"></span> | PROPRIETATE PUBLICA DE INTERES LOCAL                 |
| <span style="display: inline-block; width: 15px; height: 10px; background-color: yellow;"></span> | PROPRIETATE PRIVATAA PERSOANELOR FIZICE SAU JURIDICE |
| <span style="display: inline-block; width: 15px; height: 10px; background-color: red;"></span>    | PROPRIETATE PRIVATAA STATULUI-CANAL                  |

Contur CAD.355157 :

| Nr. Pct. | Coordonata X | Coordonata Y | Distanța | Directie |
|----------|--------------|--------------|----------|----------|
| 1        | 524000.5410  | 214273.5100  | 21.525   | 118.1585 |
| 2        | 523994.4842  | 214294.1655  | 87.671   | 217.1201 |
| 3        | 523909.9638  | 214270.8719  | 3.844    | 317.0816 |
| 4        | 523910.9830  | 214267.1650  | 21.429   | 16.7062  |
| 5        | 523931.6780  | 214272.7240  | 16.782   | 17.4851  |
| 6        | 523947.8310  | 214277.2750  | 17.420   | 316.1994 |
| 7        | 523952.2160  | 214260.4160  | 15.936   | 16.1156  |
| 8        | 523967.2570  | 214264.3070  | 18.988   | 17.3703  |
| 9        | 523985.5430  | 214269.4240  | 0.000    | 0.0000   |
| 1        | 524000.5410  | 214273.5100  |          |          |

Suprafata = 0.1219 Ha. - 1218.5586 Mp.

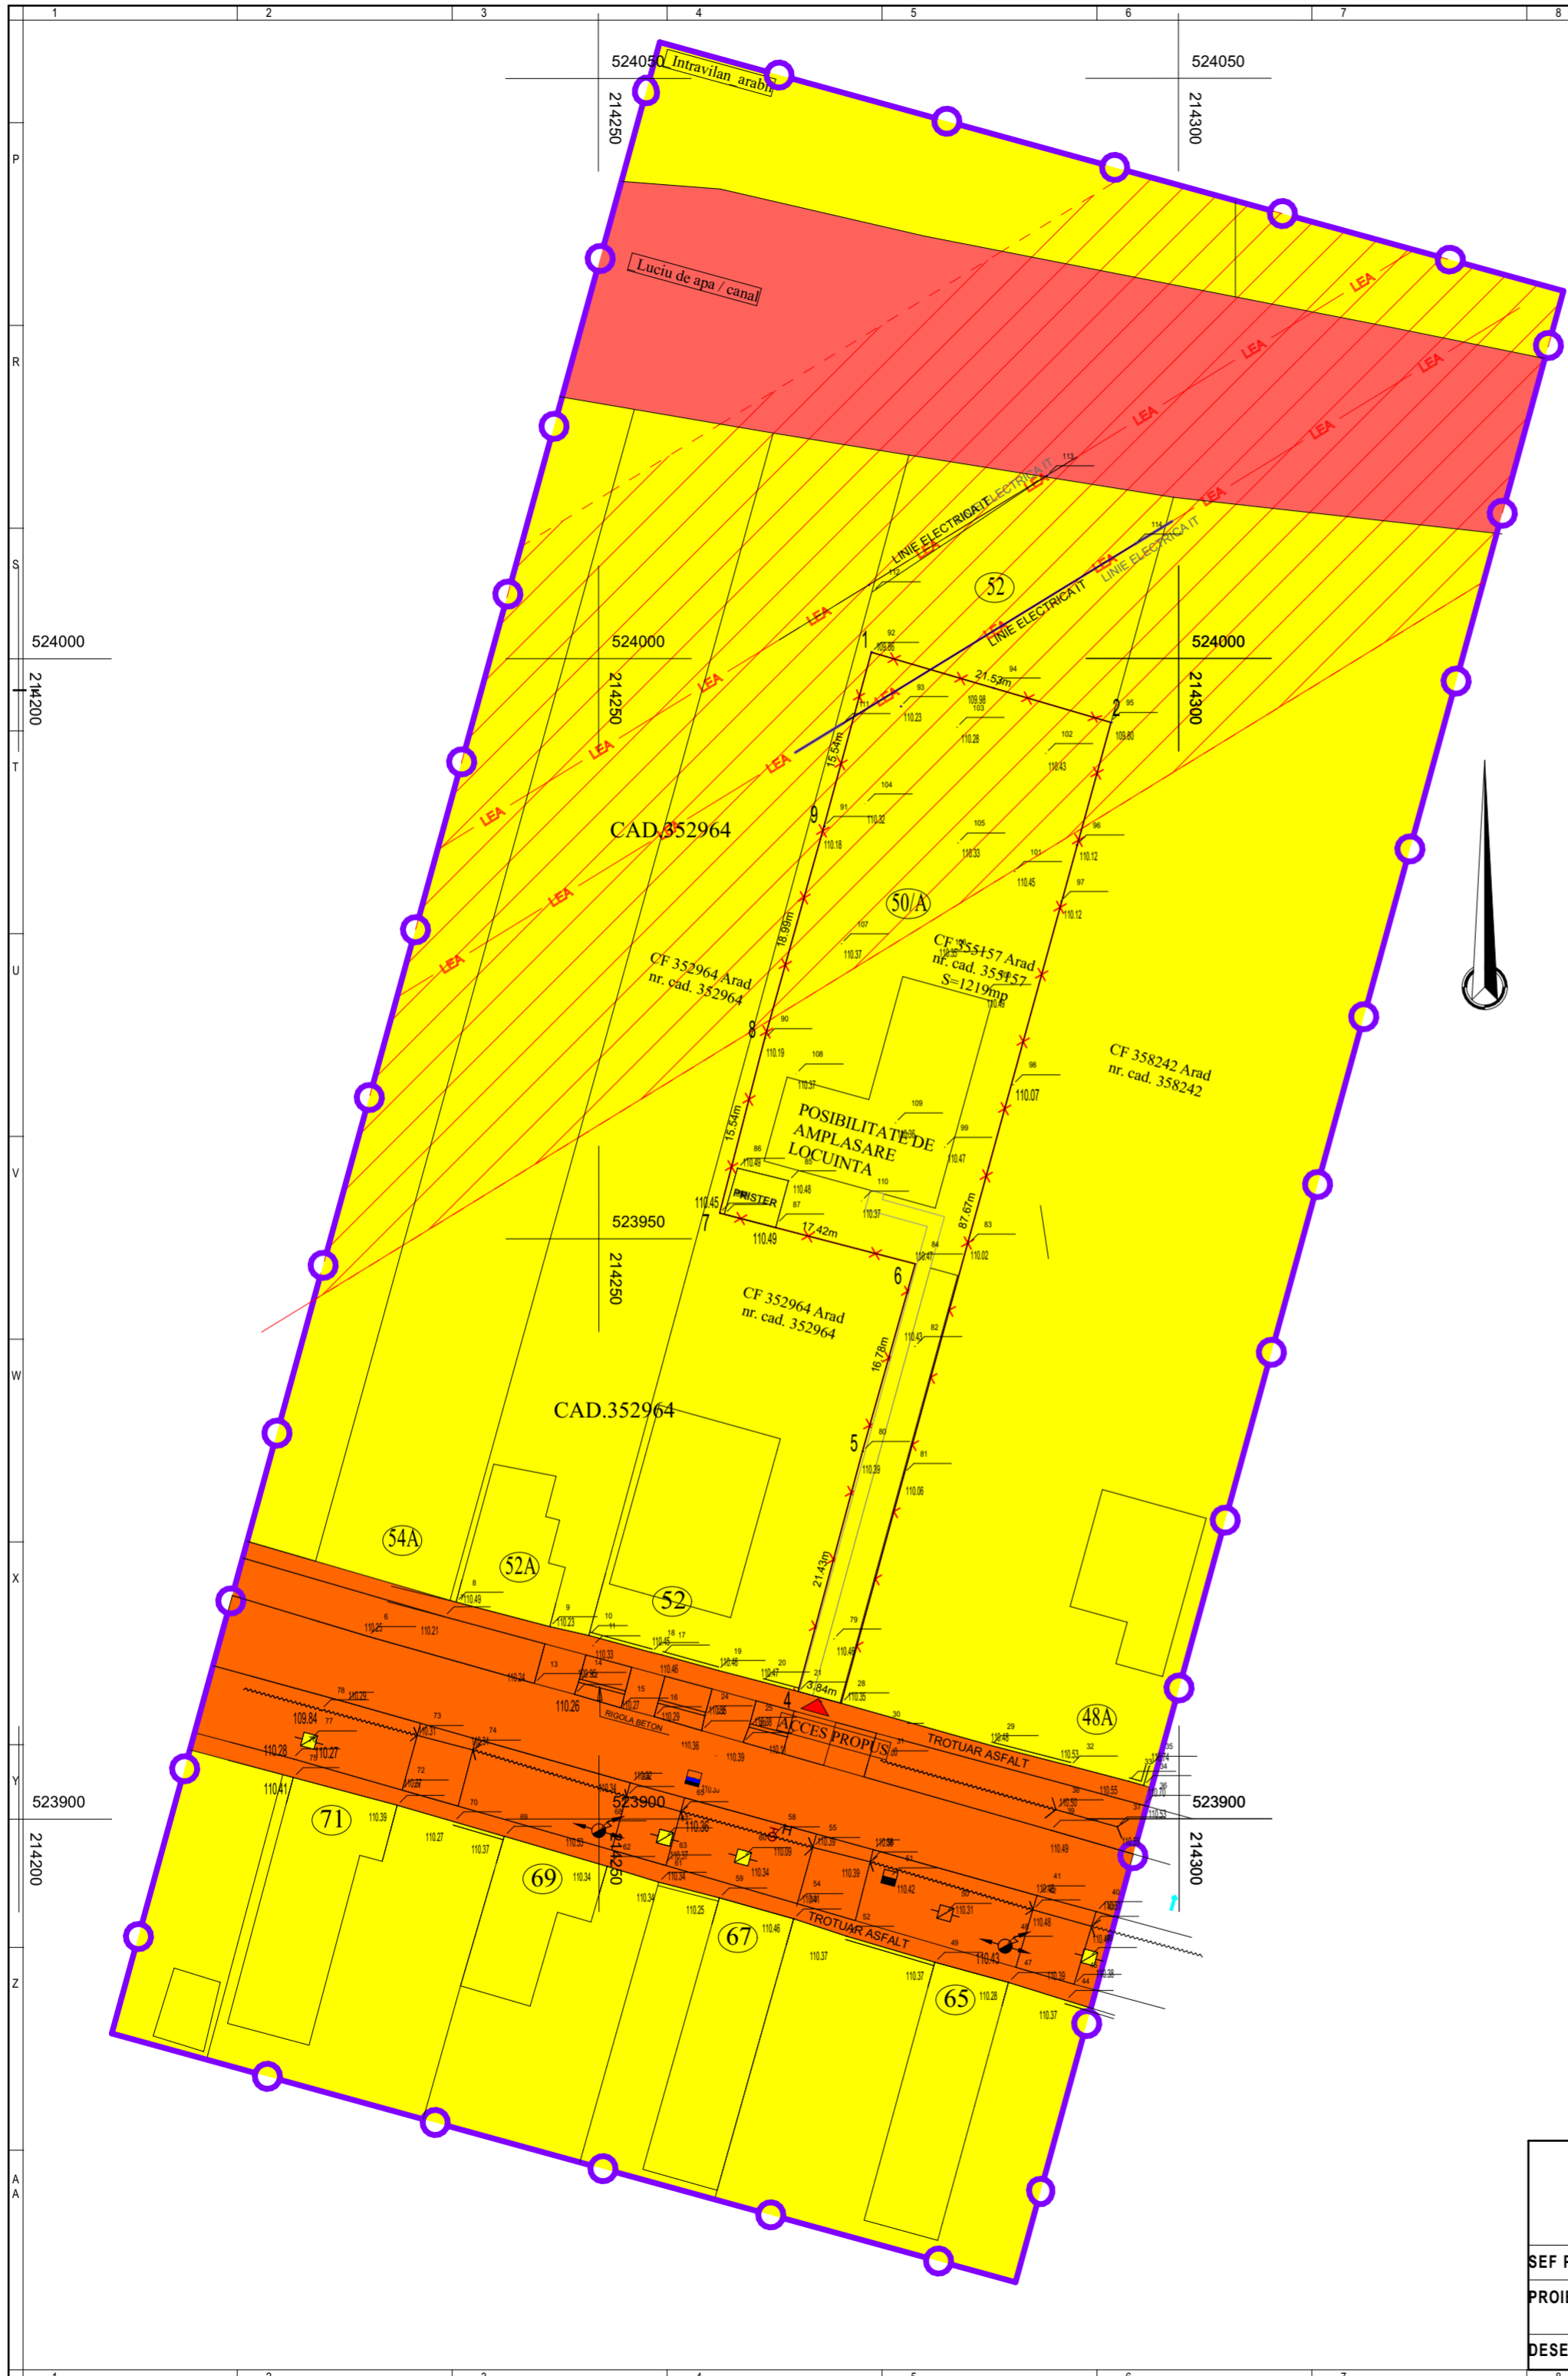

|   |   |   |  |                            |
|---|---|---|--|----------------------------|
| <b>STUDIO M SOIMA</b><br>B-DUL. REVOLUTIEI, NR. 56, MANSARDA, ARAD.<br>CUI. 36441261 J2/1045/2016<br>TEL. 0724/692511 STUDIO.M.ARAD@YAHOO.COM |   | BENEFICIAR:<br>DASCAL TEODOR SI DASCAL AURICA                   |  | Proiect nr:<br>223 / 2023  |
|   |   | DENUMIRE PROIECT:<br>PUZ si RLU - CONSTRUIRE LOCUINTA FAMILIALA |  | Faza:<br>P.U.Z.+R.L.U.     |
| SEF PROIECT:  | Arh. Mircea Soima                           | SCARA:<br>1:500   | Str. Campia Turzii, Nr. 50A, CF 355157 Arad, Mun. Arad, Jud. Arad, Romania |                            |
| PROIECTAT:  | Arh. Mircea Soima<br>arh. Simina Maria POPA |   | 2023   | Format:<br>A 2 (594 / 420) |
| DESENAT:  | arh. Simina Maria POPA                      |   | <b>PROPRIETATEA ASUPRA TERENURILOR</b>                                     |                            |
|   |   |   | <b>A-05</b>  |                            |