









P.U.Z. MOBILARE URBANA SC. 1:500



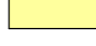



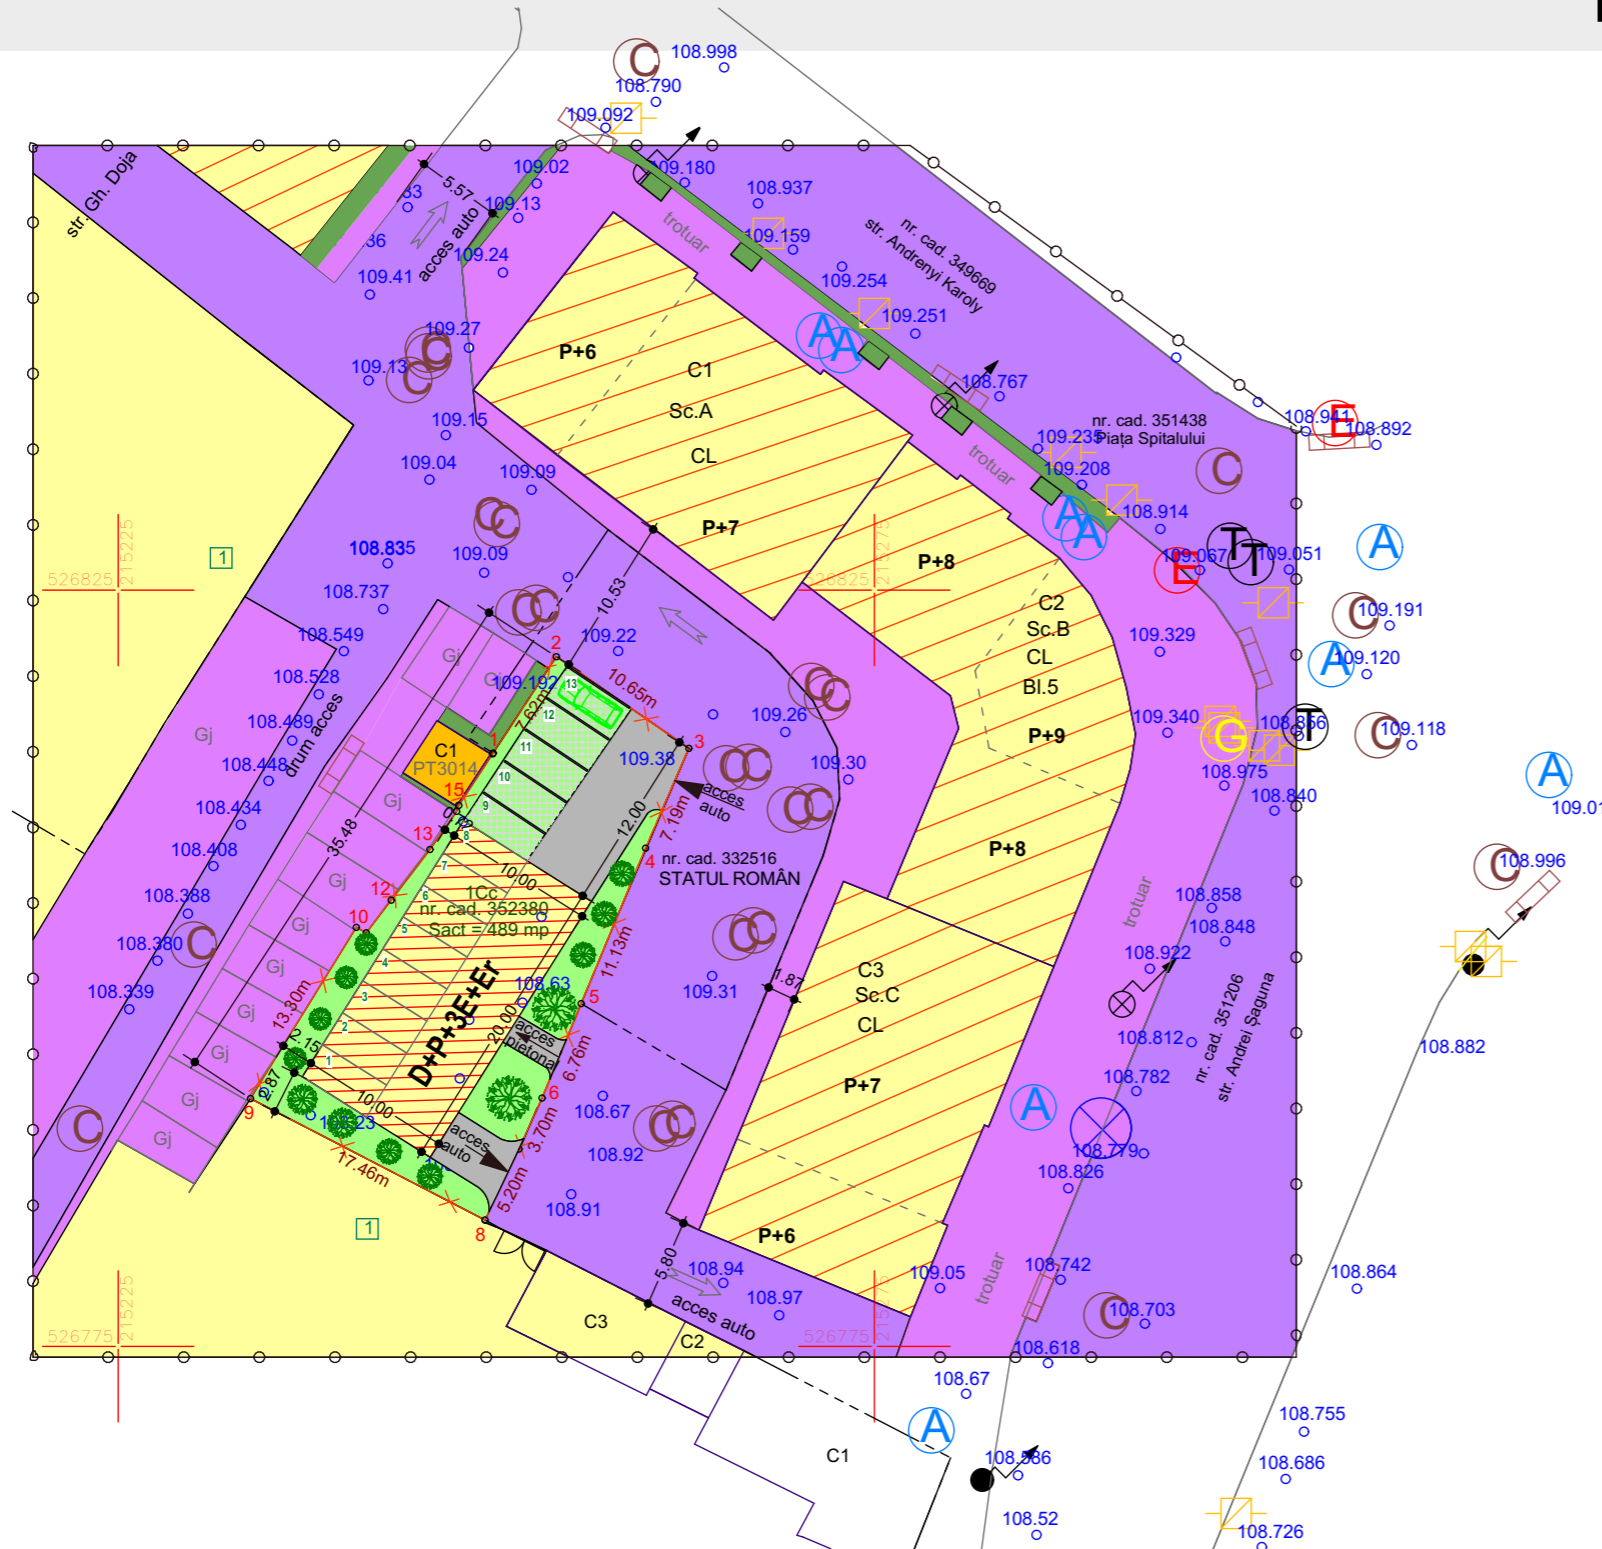
CONSTRUIRE CLADIRE :
SPATII COMERCIALE LA PARTER,
APARTAMENTE LA ETAJE
str.Andrenyi Karoly (Piata Spitalului),
nr. 3, CF nr. 352380



LEGENDA:

-  ZONA STUDIATA 6 400 mp
-  INCINTA CU PROPUNERI 489 mp
-  ZONA LOCUIRE
-  ZONA LOCUINTE SI SERVICII
-  ZONA CONSTRUCTII TEHNICO-EDILITARE
-  ZONA CAI DE COMUNICATIE RUTIERA
-  ALEI PIETONALE, PLATFORME
-  ZONA VERDE

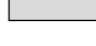IN INCINTA:

-  ZONA EDIFICABILA PENTRU LOCUINTE, SERVICII(P) SI PARCARI LA DEMISOL
-  DRUM DE ACCES , ALEI - PROPUS
-  PARCAJE
-  ZONA VERDE AMENAJATA



CALITATE	NUME	SEMANTURA	CERINTA	REFERAT / EXPERTIZA NR.	DATA	
EXPERT						
VERIFICATOR						
 STACONS proiectare & consultanta <small>Bulevardul Decebal, nr. 6 Arad CP 310133 tel: 0751 838 131 stacons_arad@stacons.com www.stacons.ro</small>				 ISO 9001 : 2015	Beneficiar: FLUERAS TEODOR-MIRCEA si FLUERAS DANIEL-STEFAN Jud.Arad, mun.Arad, str.Andrenyi Karoly nr.1, sc.A, et.1, ap.7	Nr. proiect: 38/2021
SPECIFICATIE	NUME	SEMANTURA	Scara:	Format:	Faza:	
SEF PROIECT	arh.Crainic Dorin		1:500	A3	PUZ	
PROIECTAT	arh.stag.Golban Nicoleta		Data:		Titlu plansa: MOBILARE URBANA	
DESENAT	arh.stag.Golban Nicoleta		Iunie 2021		Plansa nr.: 06	