
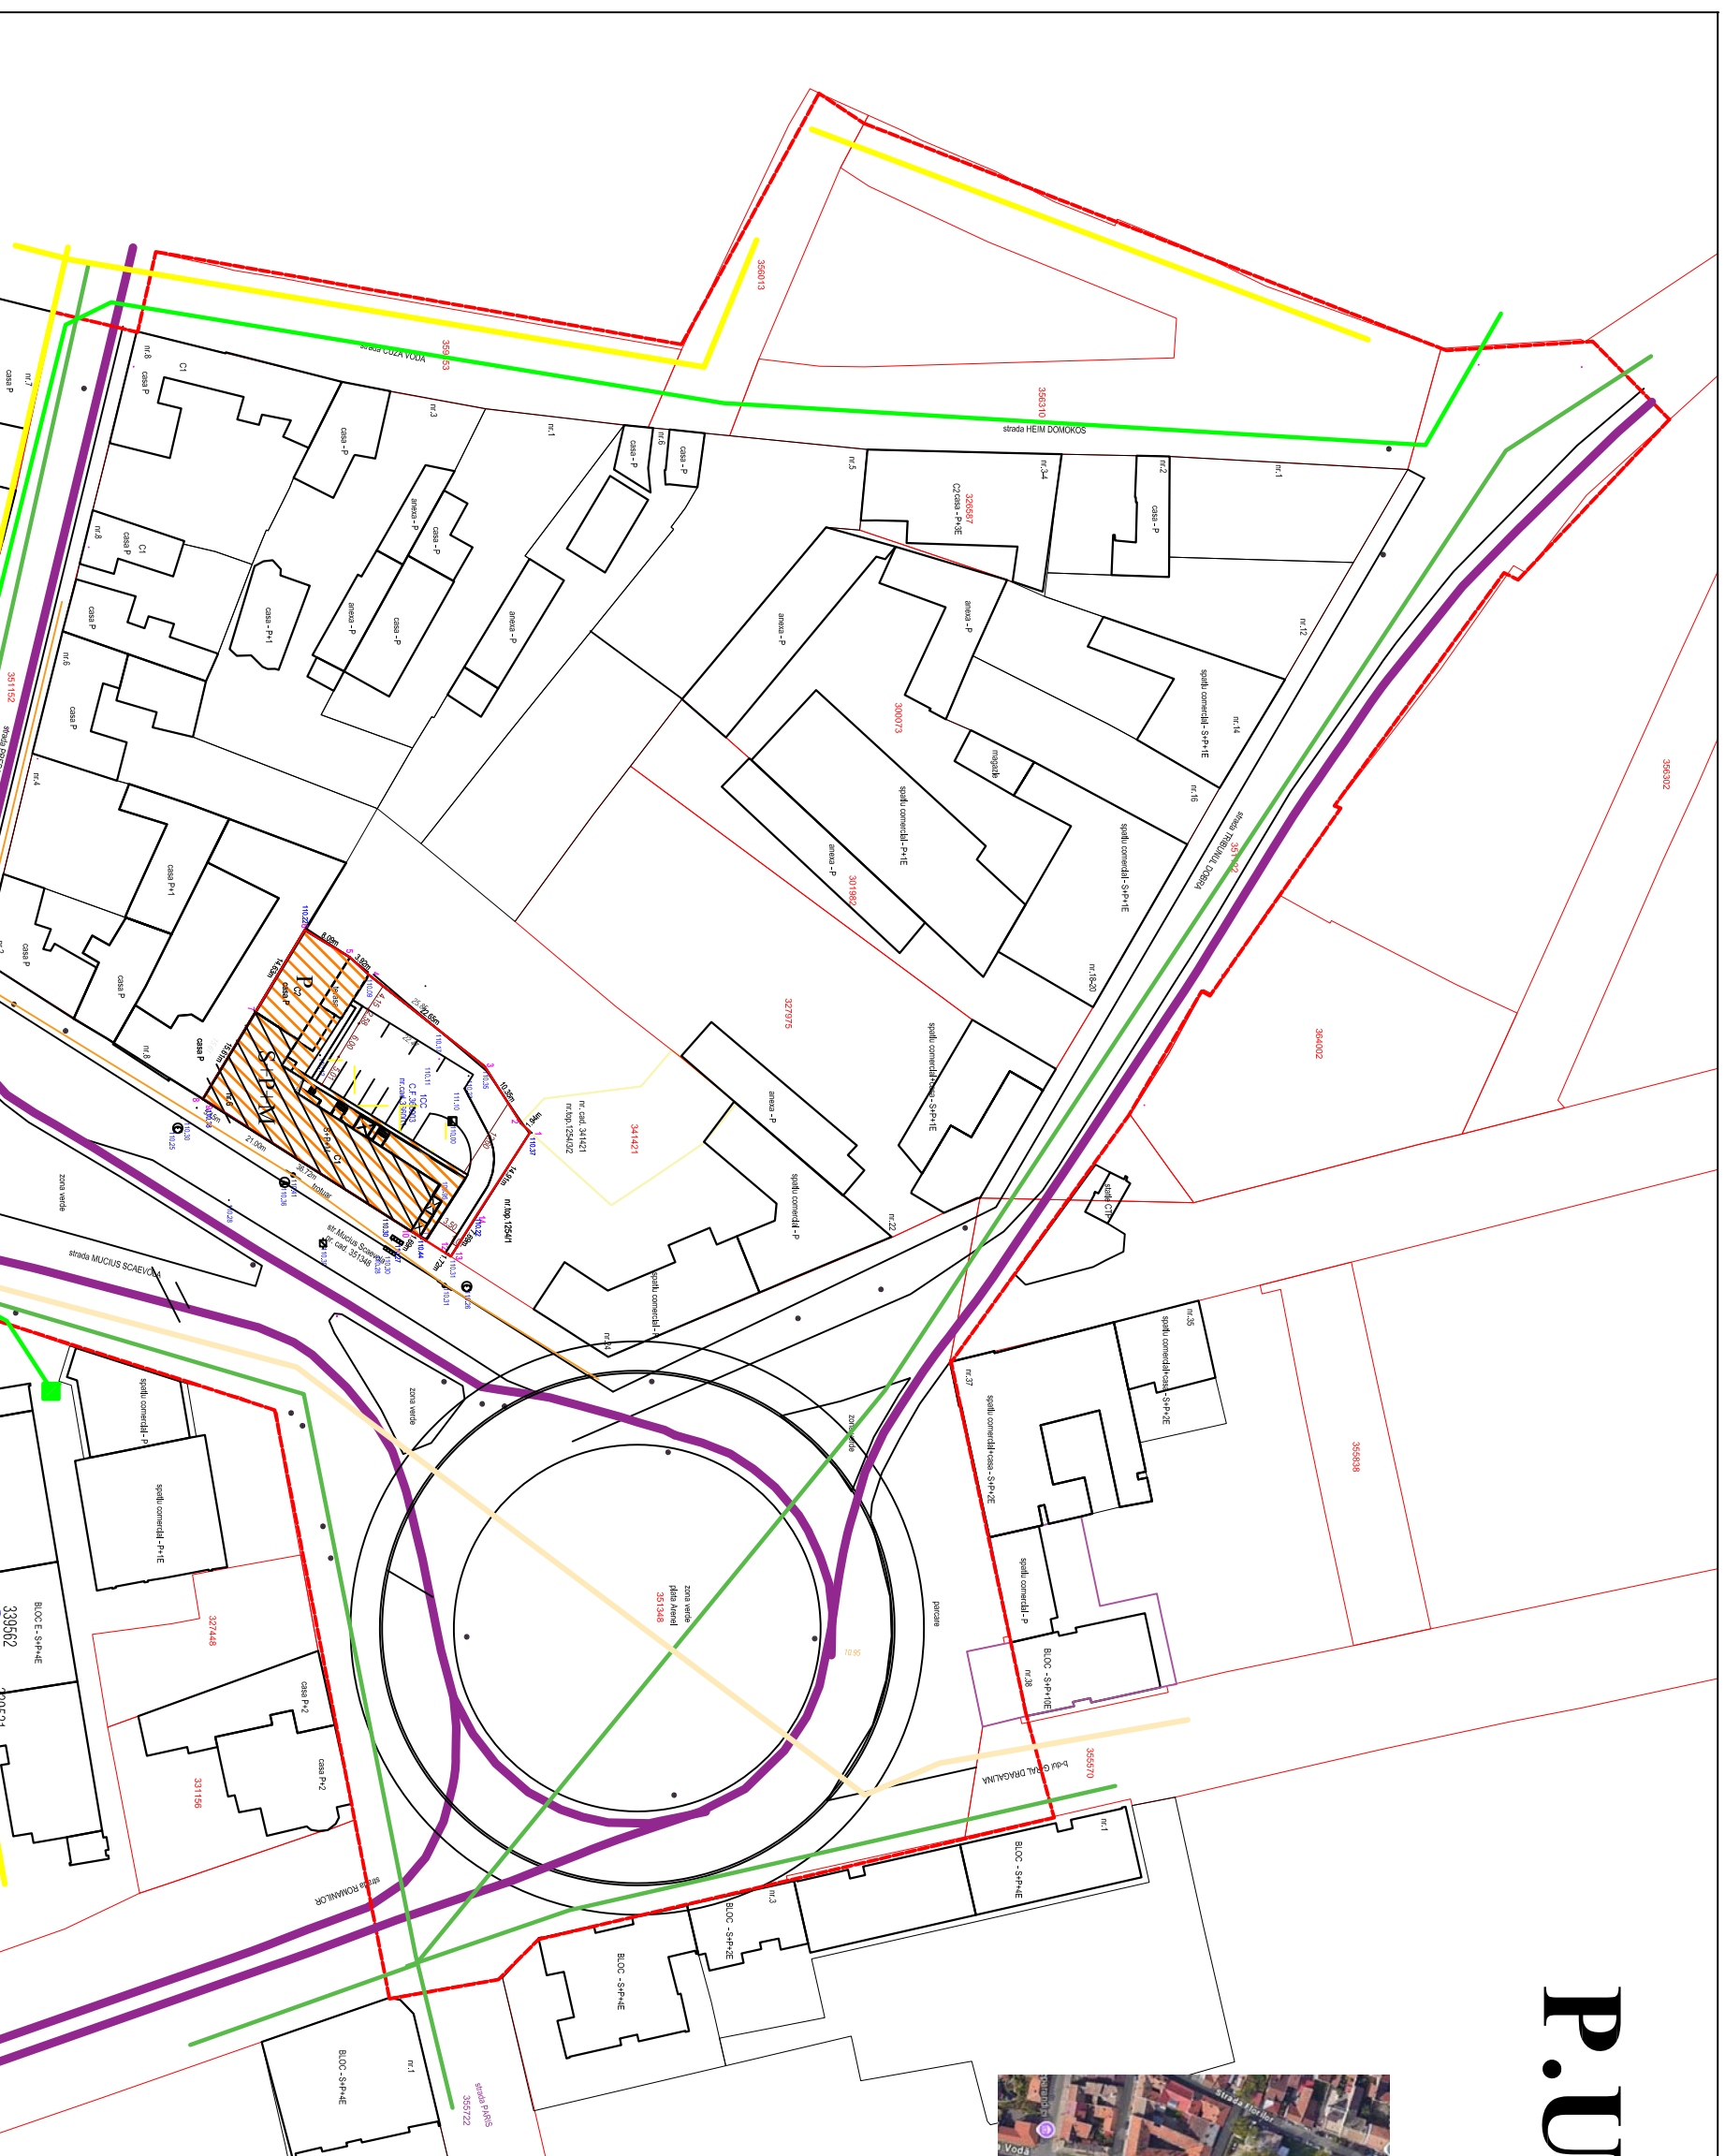


P.U.Z.

MANSARDARE CORP C 1, AMENAJARE
SPATII COMERCIALE LA PARTER SI
LOCUITE LA MANSARDA
REGLEMENTARI EDILITARE

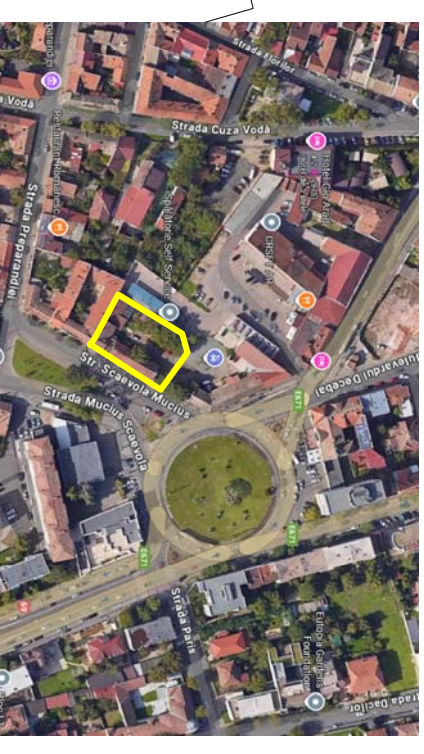

- LEGENDA**
- LIMITA INCINTA
 - LIMITA INCINTA
 - ZONA EDIFICABILA
 - RETEA ENERGIE ELECTRICA SUBTERANA
 - RETEA ENERGIE ELECTRICA AERIANA 20KV
 - POST TRAFU SUBTERAN
 - RETEA GAZE NATURALE- PRESIUNE MEDIE
 - RETEA GAZE NATURALE- PRESIUNE REDUSA

Verificator/ Expert	Semnatura	AI: A2
PRO URBAN S.R.L. arhitectura, urbanism, design B-dul Revolutiei nr. 71, JO2/1360/1994		Cerinta
Numele	Semnatura	Beneficiar:
arh. Serban Elvira		PELEA DORIN FLORIN
arh. Serban Elvira		
arh. Serban Elvira		
Scara		Nr. pr.
1: 1000		62/2025
		Faza
		P.U.Z.
		Pl. nr.
		04B