
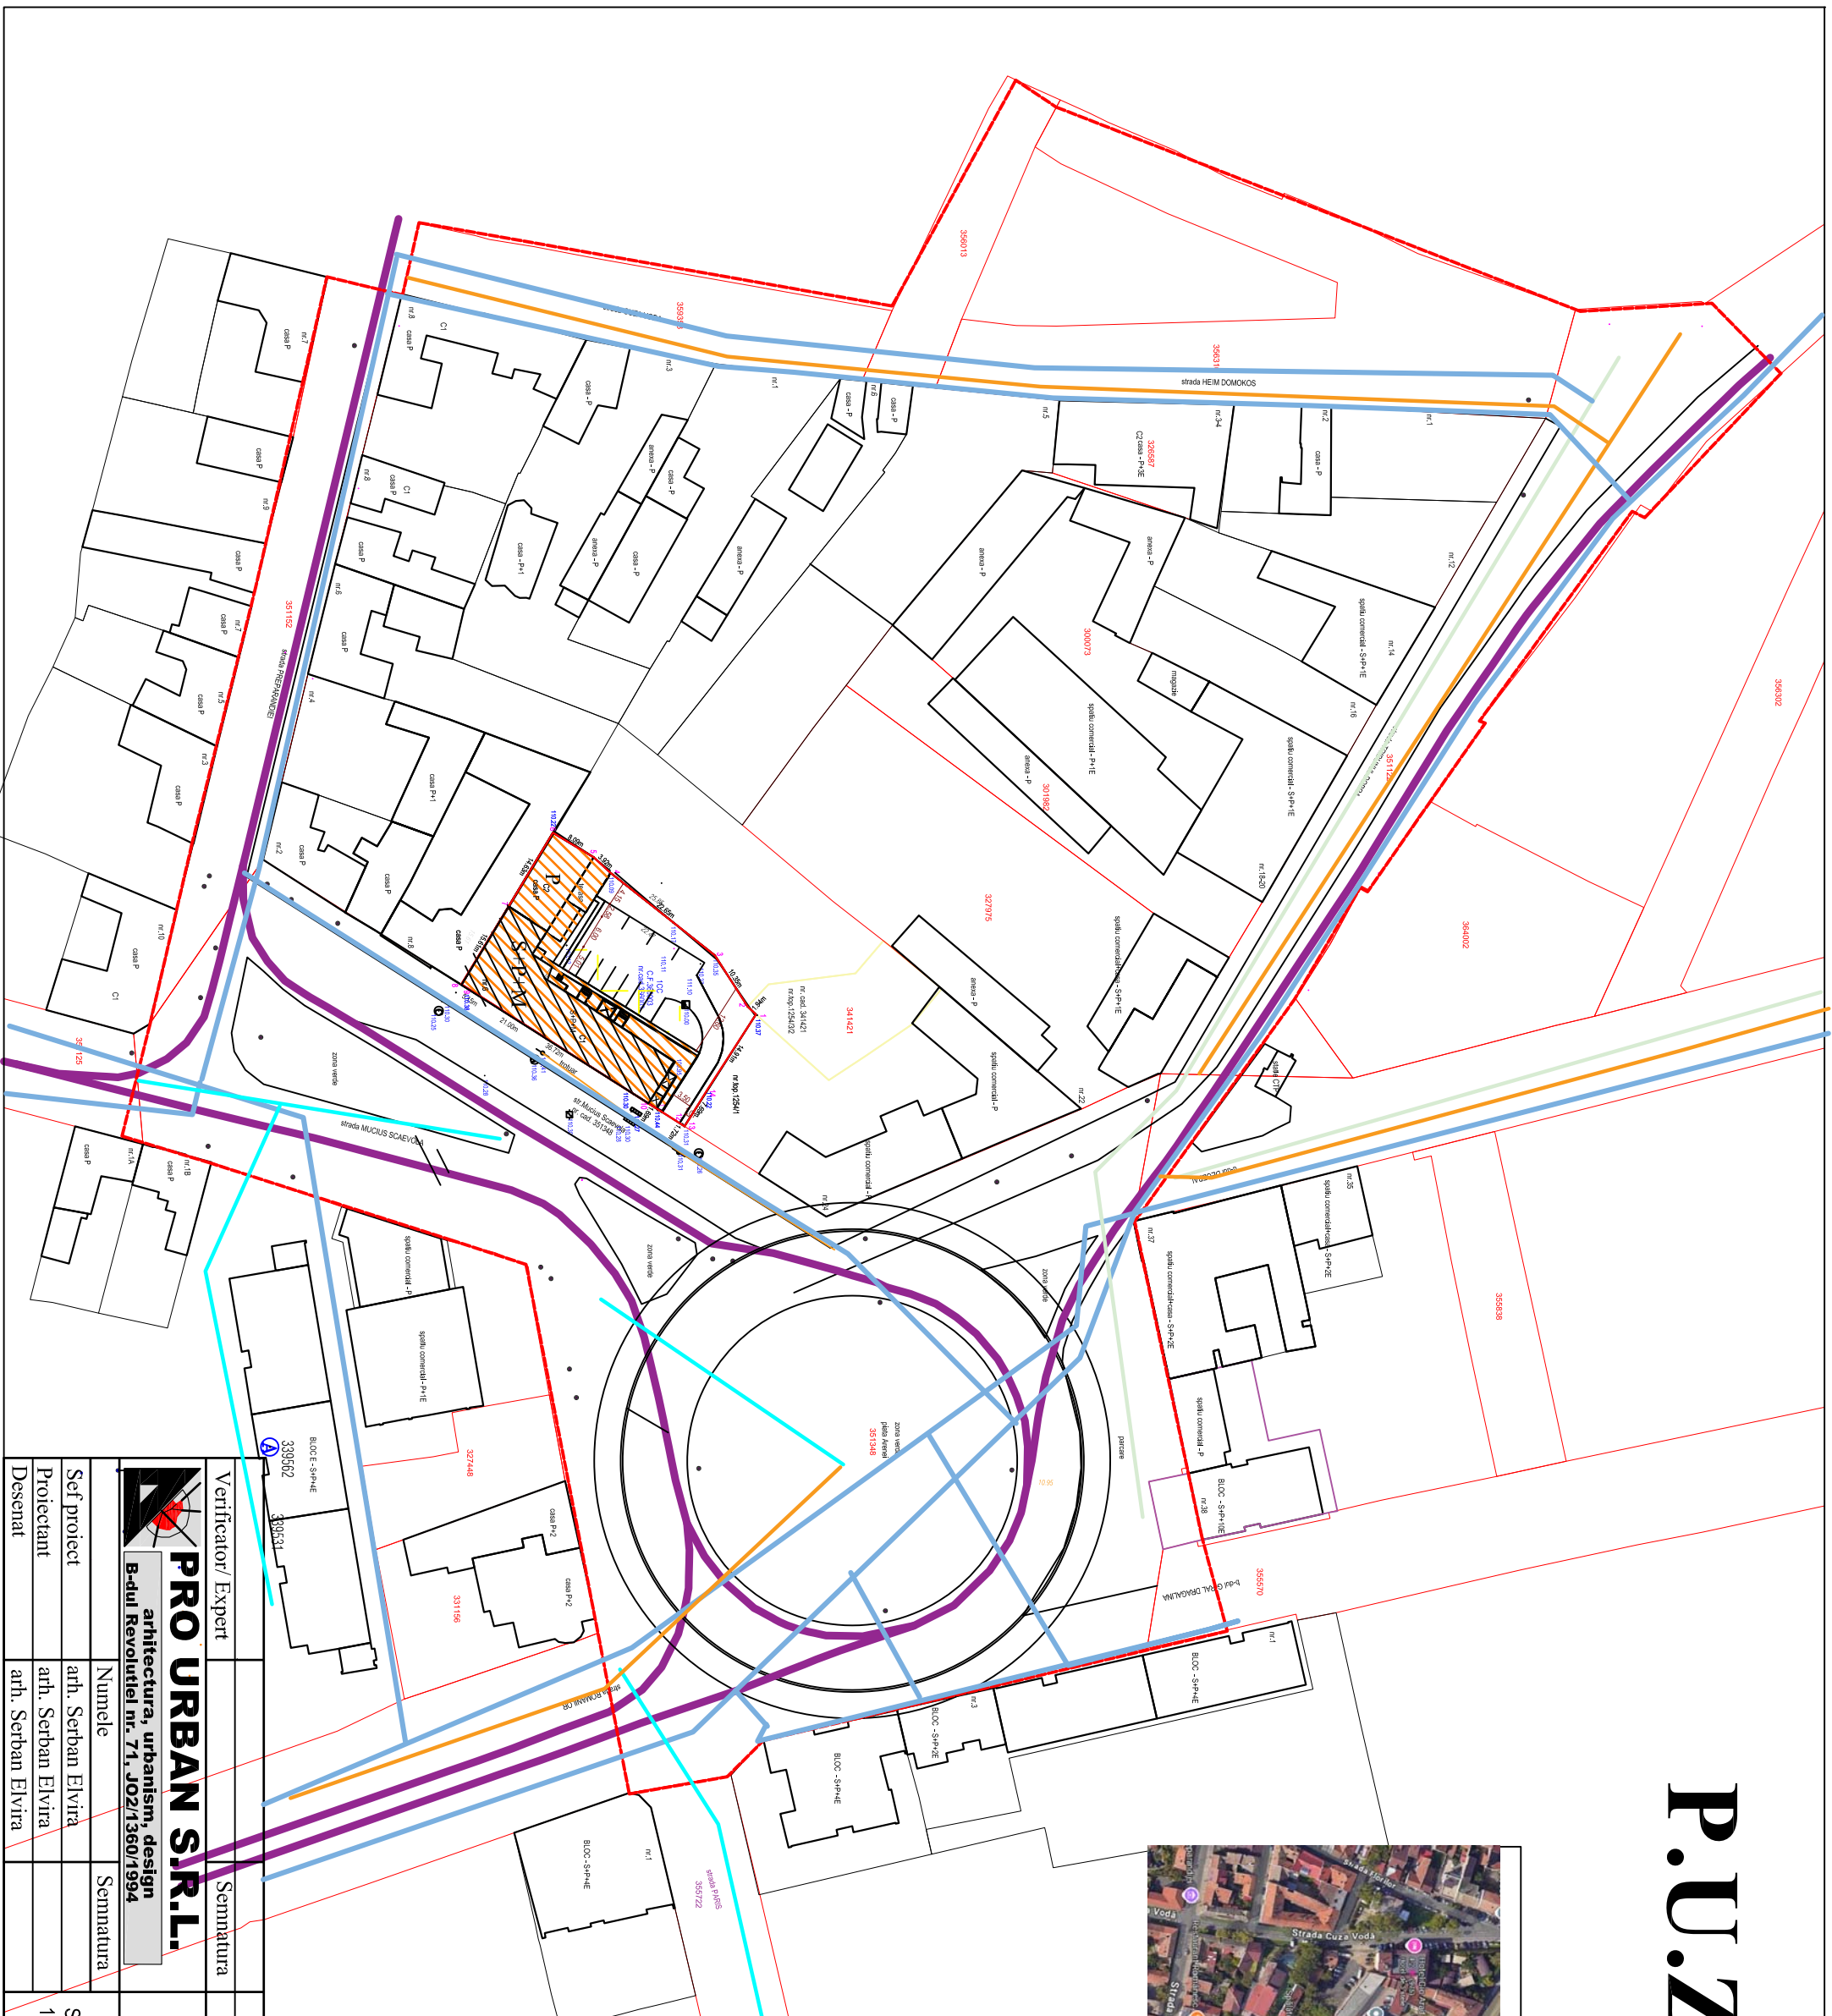


P.U.Z.

MANSARDARE CORP C 1, AMENAJARE
SPATII COMERCIALE LA PARTER SI
LOCUINTE LA MANSARDA
REGLEMENTARI EDILITARE
ALIMENTARE CU APA SI CANALIZARE

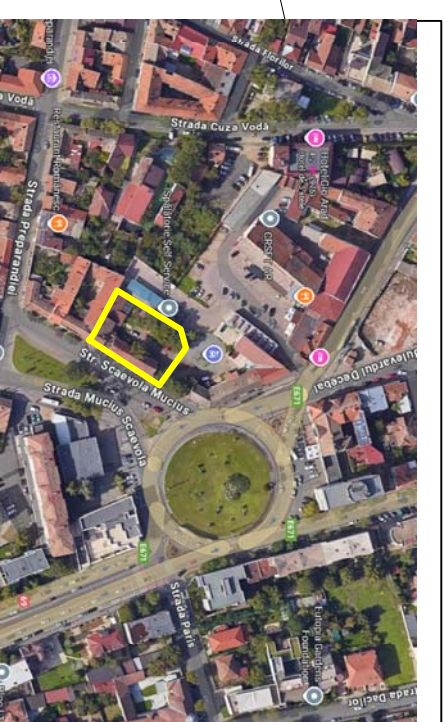

- LEGENDA**
- LIMITA INCINTA
 - LIMITA INCINTA
 - ZONA EDIFICABILA
 - RETEA DISTRIBUTIE APA POTABILA
 - RETEA CANALIZARE APA PLUVIALA
 - RETEACANALIZARE MENAJERAA

Vericator/ Expert	Semnatura	AI: A2	Nr. pr. 62/2025
	Cerinta		
Beneficiar: PELEA DORIN FLORIN			
Sef proiect	Numele	Scara	Faza
Proiectant	arh. Serban Elvira	1: 1000	P.U.Z.
Desenat	arh. Serban Elvira		Pl. nr. 04 A
PRO URBAN S.R.L. arhitectura, urbanism, design B-dul Revolutiei nr. 71, JOZ/1360/1994		MANSARDARE CORP C 1, AMENAJARE SPATII COMERCIALE LA PARTER SI LOCUINTE LA MANSARDA - str. Mucius Scaevola - nr. 6, Avud	
		REGLEMENTARI EDILITARE ALIMENTARE CU APA POTABILA CANALIZARE ENAJERA SI PLUVIALA	